

DICKERSON OVERLOOK

(WILLOW GLEN PHASE 2)
RIO DISTRICT, ALBEMARLE COUNTY, VIRGINIA
REZONING AMENDMENT APPLICATION

PREPARED BY:

EDWARDS
designStudio

Landscape Architecture and Site Planning

4936 Old Boonsboro Road
Lynchburg, VA 24503

tele| 434.531.7507
e| steve@edwardsdesignstudio.com
www.edwardsdesignstudio.com

19 JANUARY 2021
1 NOVEMBER 2022 (rev)
5 JANUARY 2023 (rev)

SHEET INDEX

SHEET Z1	COVER SHEET
SHEET Z2	PREVIOUSLY APPROVED APPLICATION PLAN
SHEET Z3	EXISTING CONDITIONS PLAN
SHEET Z4	APPLICATION PLAN
SHEET Z5	ILLUSTRATIVE PLAN
SHEET Z6	CONCEPTUAL ROAD AND SITE SECTIONS
SHEET Z7	CONCEPTUAL GRADING AND INFRASTRUCTURE PLAN

VICINITY MAP | Scale: NTS



Image provided by GOOGLE Earth, 2018

REGIONAL CONTEXT MAP | Scale: NTS

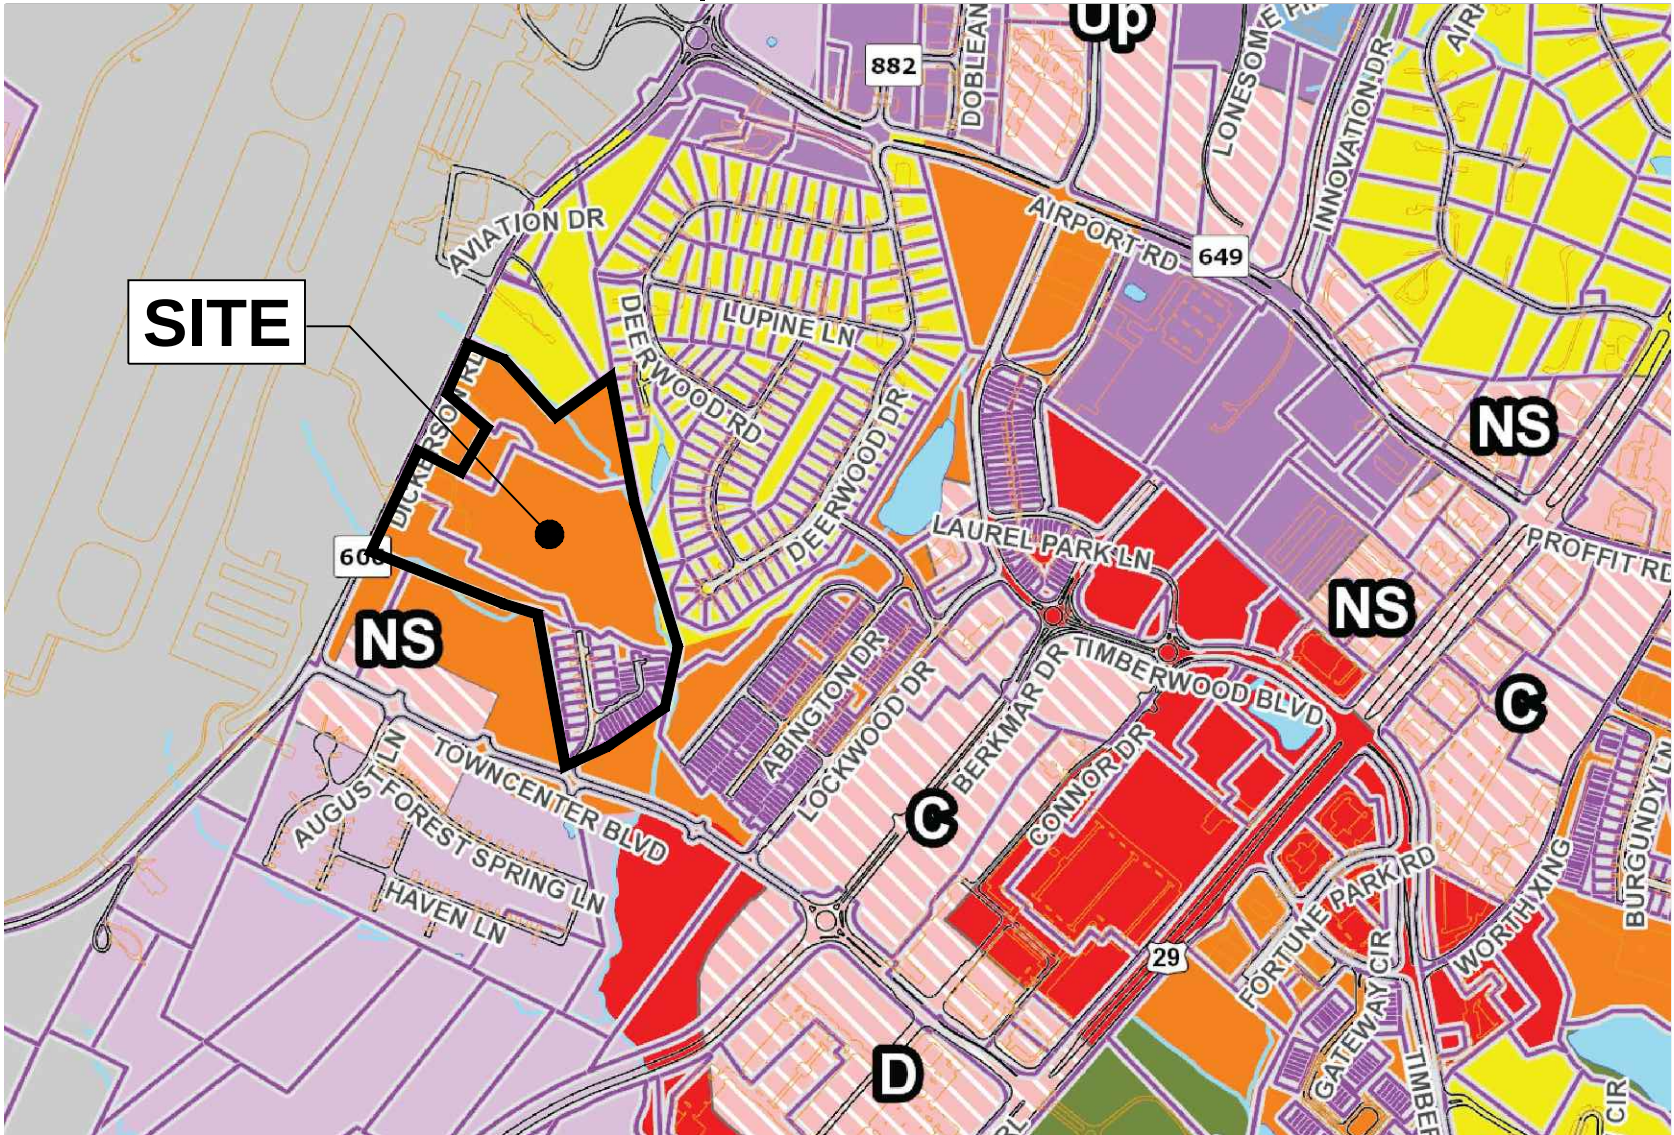


Image provided from Places29 Future Land Use- South

PROPERTY DATA

Owner/Developer:
Dickerson Ridge, LLC
690 Berkmar Circle | C'ville, VA 22901

Legal Description:
TM 32 Parcels 49B, 49F, 49G, 49I, 49J, 49K
Between Dickerson Road (606) and Towncenter Blvd
Closest known addresses are 3655 & 3621 Dickerson Road

APPLICATION PLAN NOTES

1. A Mandatory Pre-Application Meeting (PREAPP2020-00102) was held on 12/21/2020.
2. This Application Plan proposes changes in land use from Planned Residential District (PRD) to Planned Residential District (PRD) to allow additional density on the site.
3. The allowable density would be considered as a range basis to provide flexibility should housing types vary. The proposed allowable density range for the entire community is between 7.81 - 15.08 DUA.
4. This site lies within the South Fork Rivanna.

BASE INFORMATION

Source of Physical, Topographic and Boundary Survey:
Completed by *Lincoln Surveys*, Dated 3/1/2005.
Additional Work completed by *Louisa Aerial Surveys, Inc.*, Dated 3/22/2005 and updated 2/4/2008.

Datum: NAVD 88 (State Plane)
Benchmark: (4) Nails with Flashers. BM1 Elev = 586.76; BM2 Elev = 563.71; BM3 Elev = 525.40; BM4 Elev = 577.90

Water Service: Albemarle County Service Authority- Jurisdictional Area
Sewer Service: Albemarle County Service Authority- Jurisdictional Area

Existing Zoning: Planned Residential District (PRD); ZMA 2006-00019 with a Critical Slope Waiver (now referred to as Managed Slopes)


Entrance Corridor: No

Comprehensive Plan: Urban Density Residential (6.01-34 DU/AC)

Existing Approved Site Plan: SDP200800101. Dated 10/3/2014

VICINITY MAP

1"= 60'

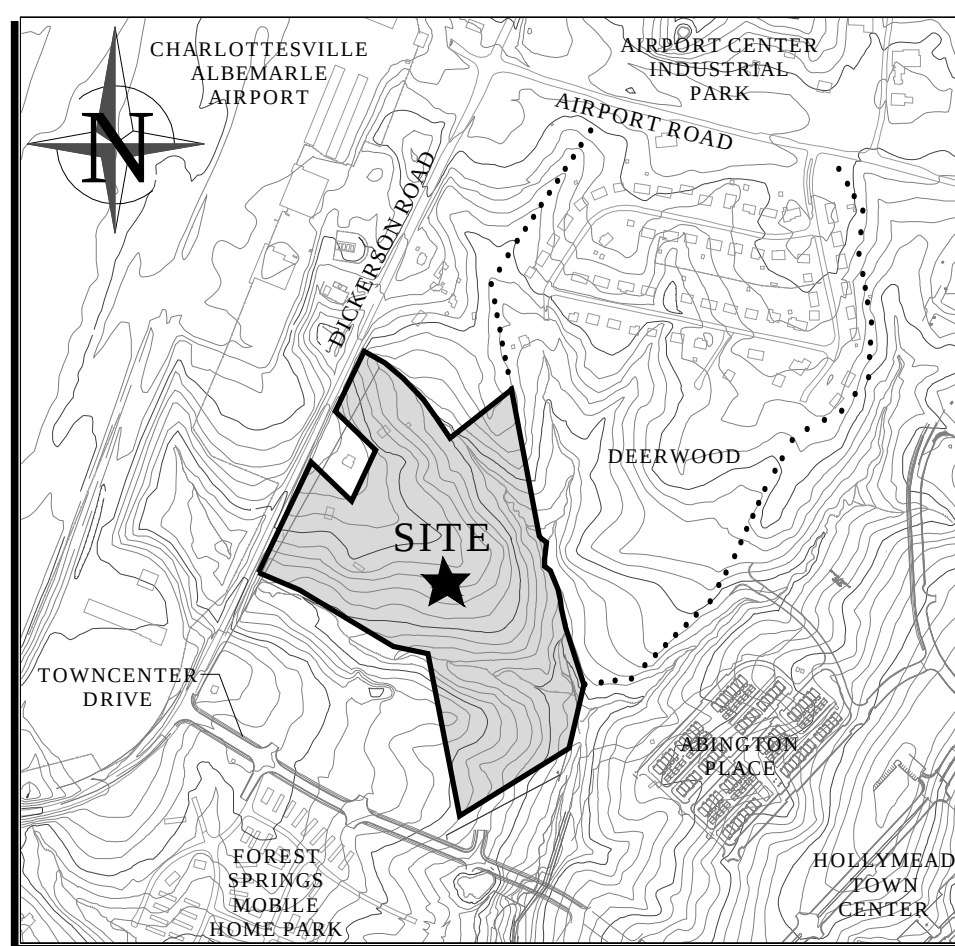

CONDOMINIUM UNIT BREAKDOWN

BEDROOMS	QUANTITY
1	20
2	60
3	14

TOTAL: 94

TMP 32-49
Now or Formerly
GEORGE W. AND
G. LOUISE GEER
D.B. 1955 PG. 717 (PLAT)
D.B. 1923 PG. 288
D.B. 1453 PG. 521 (PLAT)
D.B. 1441 PG. 319
W.B. 73 PG. 324
Zoned: RA
Comp. Plan: Industrial Service
Use: Forest - Coniferous/Open/
Unknown

TMP 32C3-41
Now or Formerly
SUSAN L. SILVA
D.B. 3265 PG. 268
D.B. 3072 PG. 691
Zoned: R4
Comp. Plan: Neighborhood
Density Residential
Use: Unknown

TMP 32C3-40
Now or Formerly
SUSAN LEGGETT
D.B. 3001 PG. 263
Zoned: R4
Comp. Plan: Neighborhood
Density Residential
Use: Residential

FUTURE INTERPARCEL
INTERCONNECTION-
AN ACCESS EASEMENT WILL
BE PROVIDED AT THE
COUNTY'S REQUEST

TMP 32-49H
Now or Formerly
MONTY W. AND
DONNA SUE GEER
D.B. 1969 PG. 363 (PLAT)
D.B. 1879 PG. 274
D.B. 1453 PG. 523
D.B. 1453 PG. 521 (PLAT)
Zoned: RA
Comp. Plan: Industrial Service
Use: Residential
25' PERIMETER S.B.

TMP 32-49B
Now or Formerly
BARBARA A. PEERY,
RAMMY P. GRUBB, AND
WAYNE T. PEERY
W.B. 85 PG. 214
Zoned: RA
Comp. Plan: Industrial Service
Use: Residential

TMP 32C3-A
Now or Formerly
BURTON FAMILY LAND TRUST
D.B. 2907 PG. 132
D.B. 2907 PG. 138
D.B. 1677 PG. 661
Zoned: R4
Comp. Plan: Neighborhood Density
Residential/Parks & Greenways
Use: Unknown

TMP 32-46
Now or Formerly
TRIBAL PROPERTIES LLC C/O EDWARD H. BAIN, JR.
D.B. 3252 PG. 731, D.B. 3252 PG. 735, D.B. 2907 PG. 132,
D.B. 2907 PG. 138, D.B. 2904 PG. 65, D.B. 2904 PG. 73,
D.B. 2685 PG. 296, D.B. 1970 PG. 113
Zoned: NMD
Comp. Plan: Town Center/Parks & Greenways
Use: Mix

TMP 32-50
Now or Formerly
NYC LAND TRUST
D.B. 3252 PG. 731
D.B. 3060 PG. 603 (PLAT)
D.B. 3060 PG. 608
Zoned: NMD
Comp. Plan: Town Center/Parks
& Greenway/Urban Density
Residential
Use: Forest-Coniferous

MINIMUM LOT AND YARD REQUIREMENTS

UNITS	LOT FRONTAGE (min.)	LOT SIZES (s.f.)	FRONT (Primary)	SIDE (Primary)	REAR (Primary)	HEIGHT (max.)
SINGLE-FAMILY						
10' Rear Garage	43'	4,050-4,500	16'	6'	15'	30'
10' Rear Garage	43'	4,050-4,540	10'	6'	15'	30'
DUPLEX	42'	2,850-3,140	30'	6'	15'	30'
TOWNHOMES						
C	24'	1,870-2,860	16'	6'	10'	40'
D	20'	1,800-2,715	30'	6'	10'	40'
E	16'	1,500-2,460	30'	6'	10'	40'
CONDOMINIUMS						
10 Unit	NA	NA	15'	NA	NA	60'
16 Unit	NA	NA	15'	NA	NA	60'
28 Unit	NA	NA	15'	NA	NA	60'

Footnotes and other notes:

- In the case of townhomes, where common walls are placed upon side property lines, the side yard setbacks shall be 0'.
- All building and wall footings, as well as eave overhangs, may encroach into any setback provided it does not breach any property line.
- All accessory structures shall be excluded from all lots except the single-family detached lots. A maximum footprint for accessory structures shall be 8'x10'.

WILLOW GLEN

ALBEMARLE COUNTY, VIRGINIA
PLANNED RESIDENTIAL DEVELOPMENT

PREPARED BY:
TERRA CONCEPTS, PC
224 Court Square, Charlottesville, Virginia 22902


17 SEPTEMBER 2007
SCALE AS SHOWN

APPLICATION PLAN (PREVIOUSLY APPROVED - ZMA2006000109)

KEY	DESCRIPTION	QUANTITY
A	SINGLE-FAMILY DETACHED HOUSE	22
B	SINGLE-FAMILY DUPLEX	12
C	24'-WIDE TOWNHOME W/ GARAGE	48
D	20'-WIDE TOWNHOME W/ GARAGE	26
E	16'-WIDE TOWNHOME W/O GARAGE	32
F	CONDOMINIUMS	94

TOTAL: 234

22

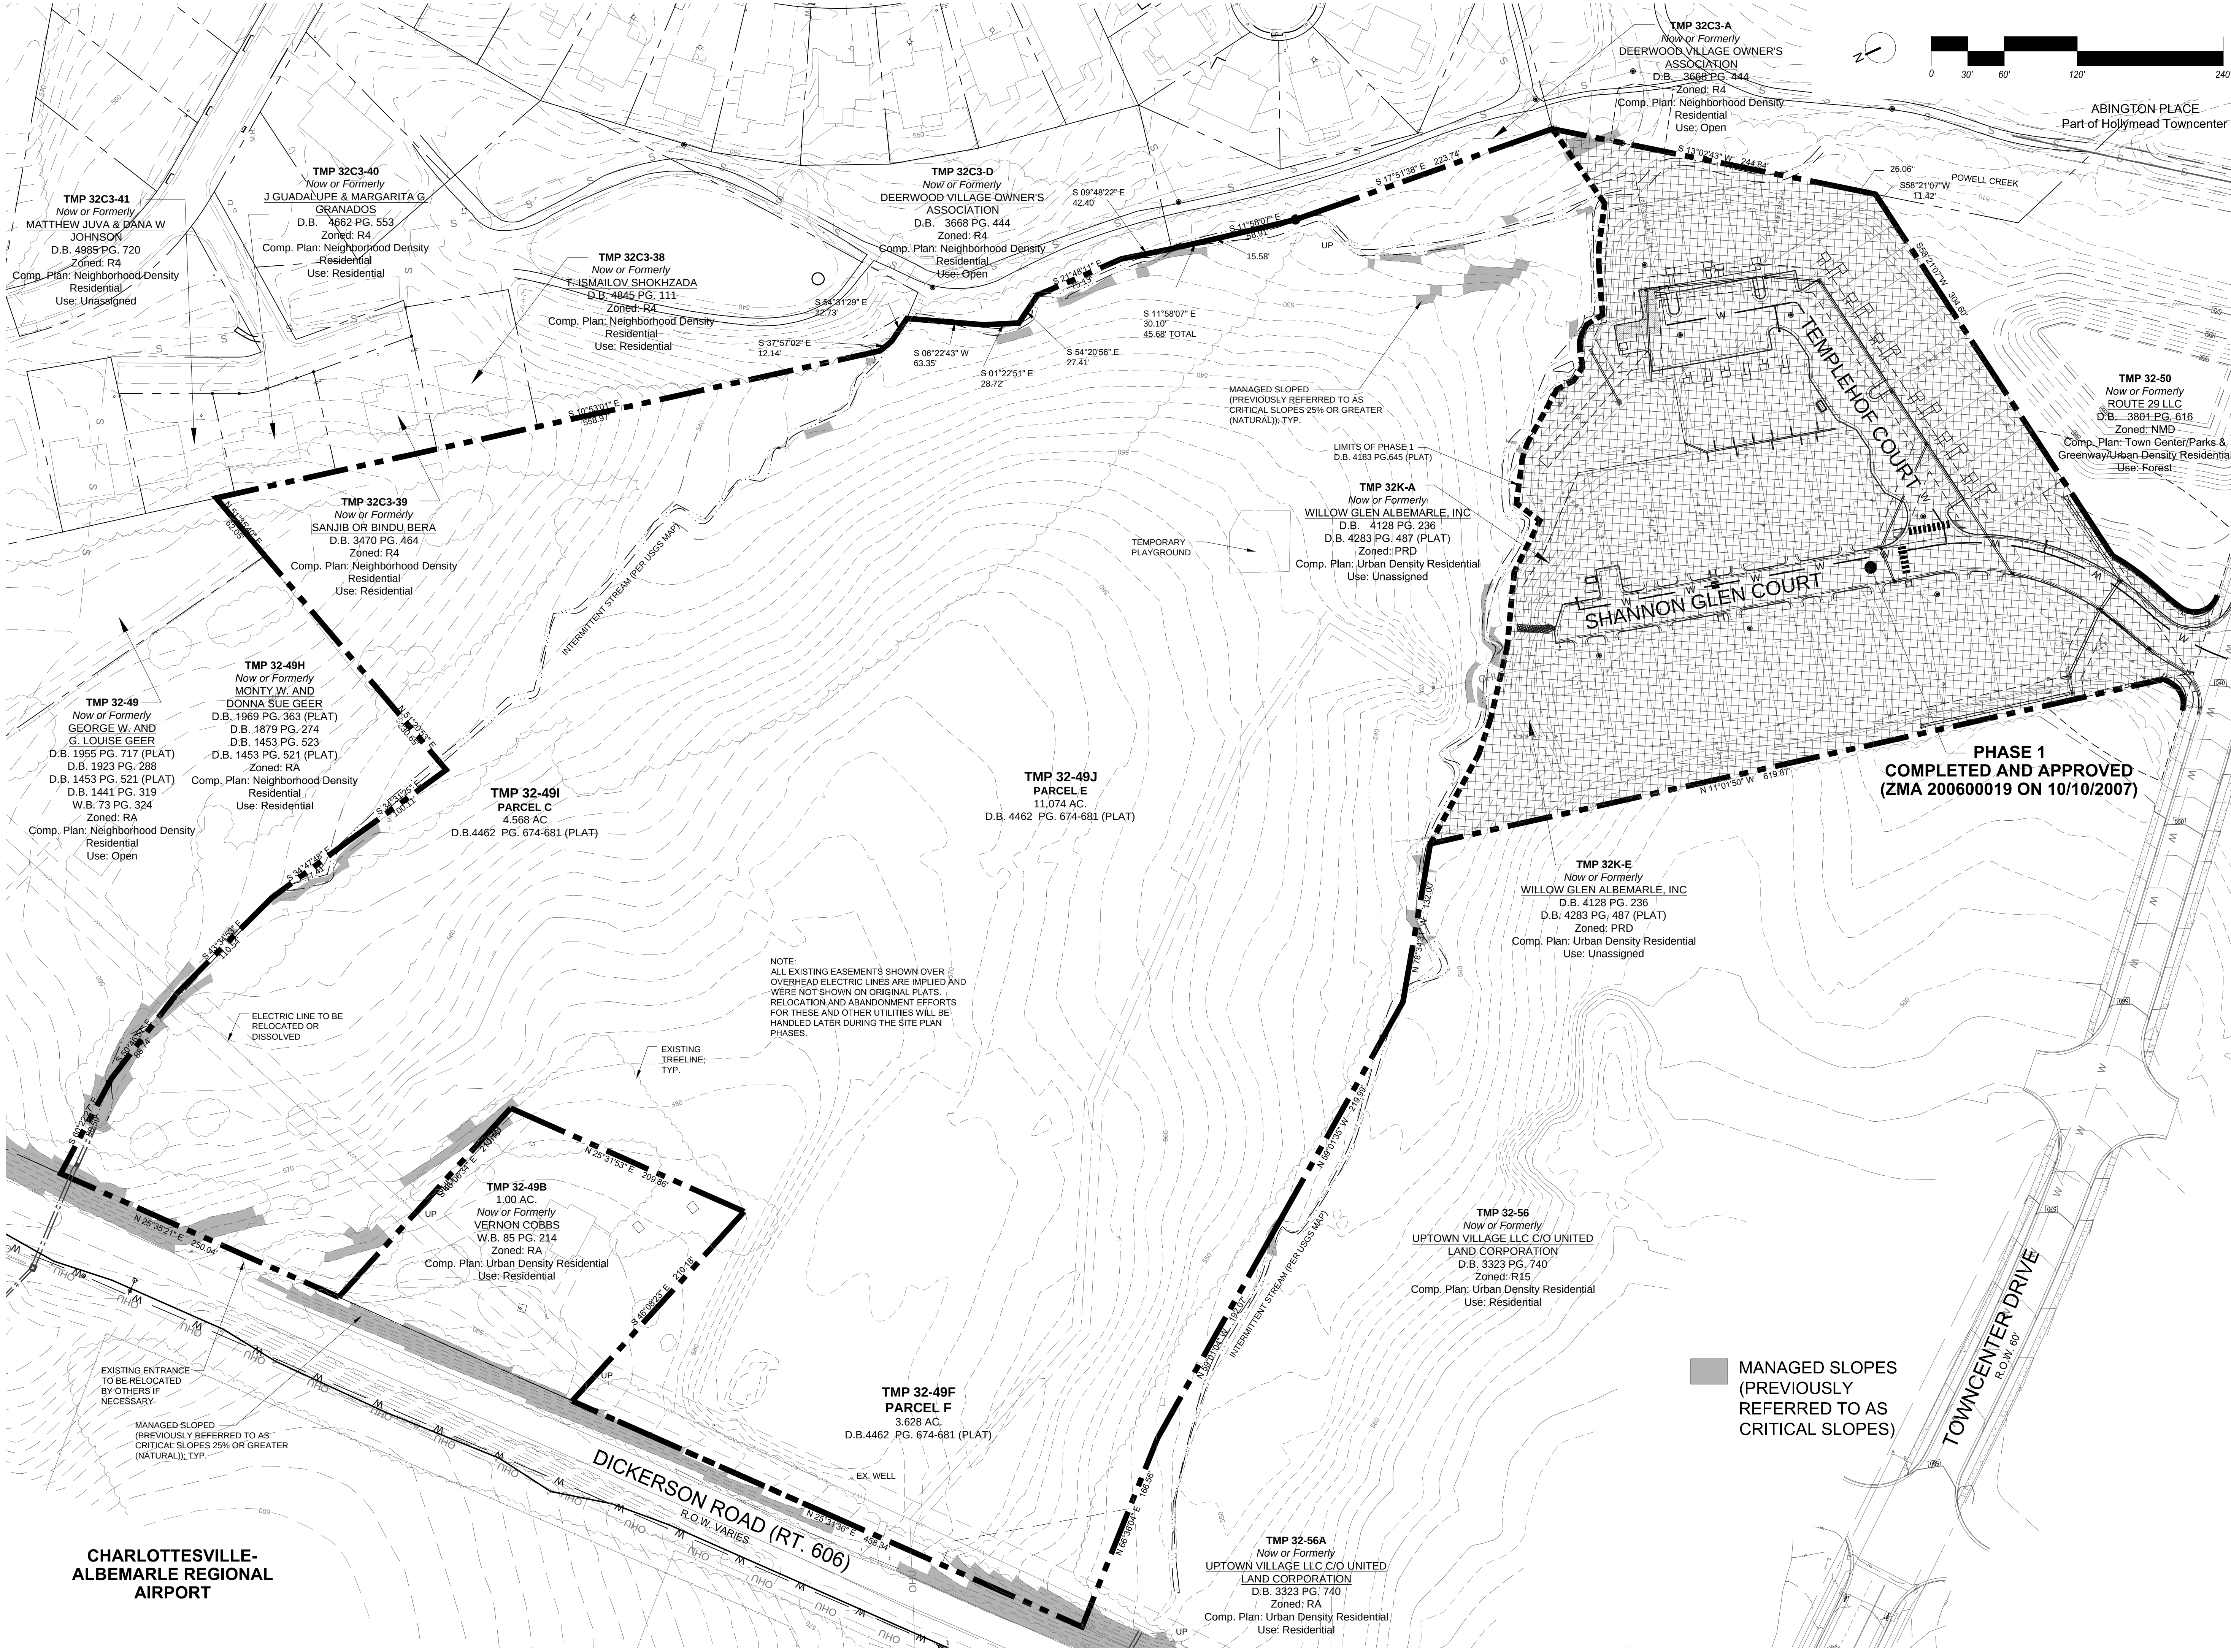


C:\Users\Edwards\Dropbox\Projects\Willow Glen\2021 Rezoning\Sheets\Z4, Willow Glen-Rezoning-Application plan.dwg


UNIT TYPE	# of UNITS			
	PHASE 1		PHASE 2 (MAX)	PHASE 1 + PHASE 2 COMBINED
SINGLE-FAMILY DETACHED	14		0	14
DUPLEXES	0		0	0
TOWNHOMES	22		0	22
CONDOMINIUMS	0		0	0
APARTMENTS	0		324	324
Overall Site Total:	36		324	360
Average:	4.61		19.27	23.88
Gross DU/AC:	7.81		16.81	
Overall Gross DU/AC:				15.08
Max. Gross Density Proposed:				15.08

PHASE	PROJECT AREA (ac)	MINIMUM REQUIRED	PROVIDED		
			sf	acres	%
PHASE 1	4.61	25% OF GROSS SITE	54709.61	1.26	27.23%
PHASE 2	19.27		317666.33	7.29	37.84%
			260,053.20 SF		
		5.97 AC			
TOTAL	23.88		372,375.94	8.55	36%

PHASE 2 BUILDING REGULATIONS PER ZONING ORDINANCE SECTION 4.19						
MIN. FRONT	MAX. FRONT	MIN. SIDE	MAX. SIDE	REAR BUILDING	MIN / MAX STORIES	MAX. BUILDING HEIGHT
5'	None	5'	None	20'	1/4	65'

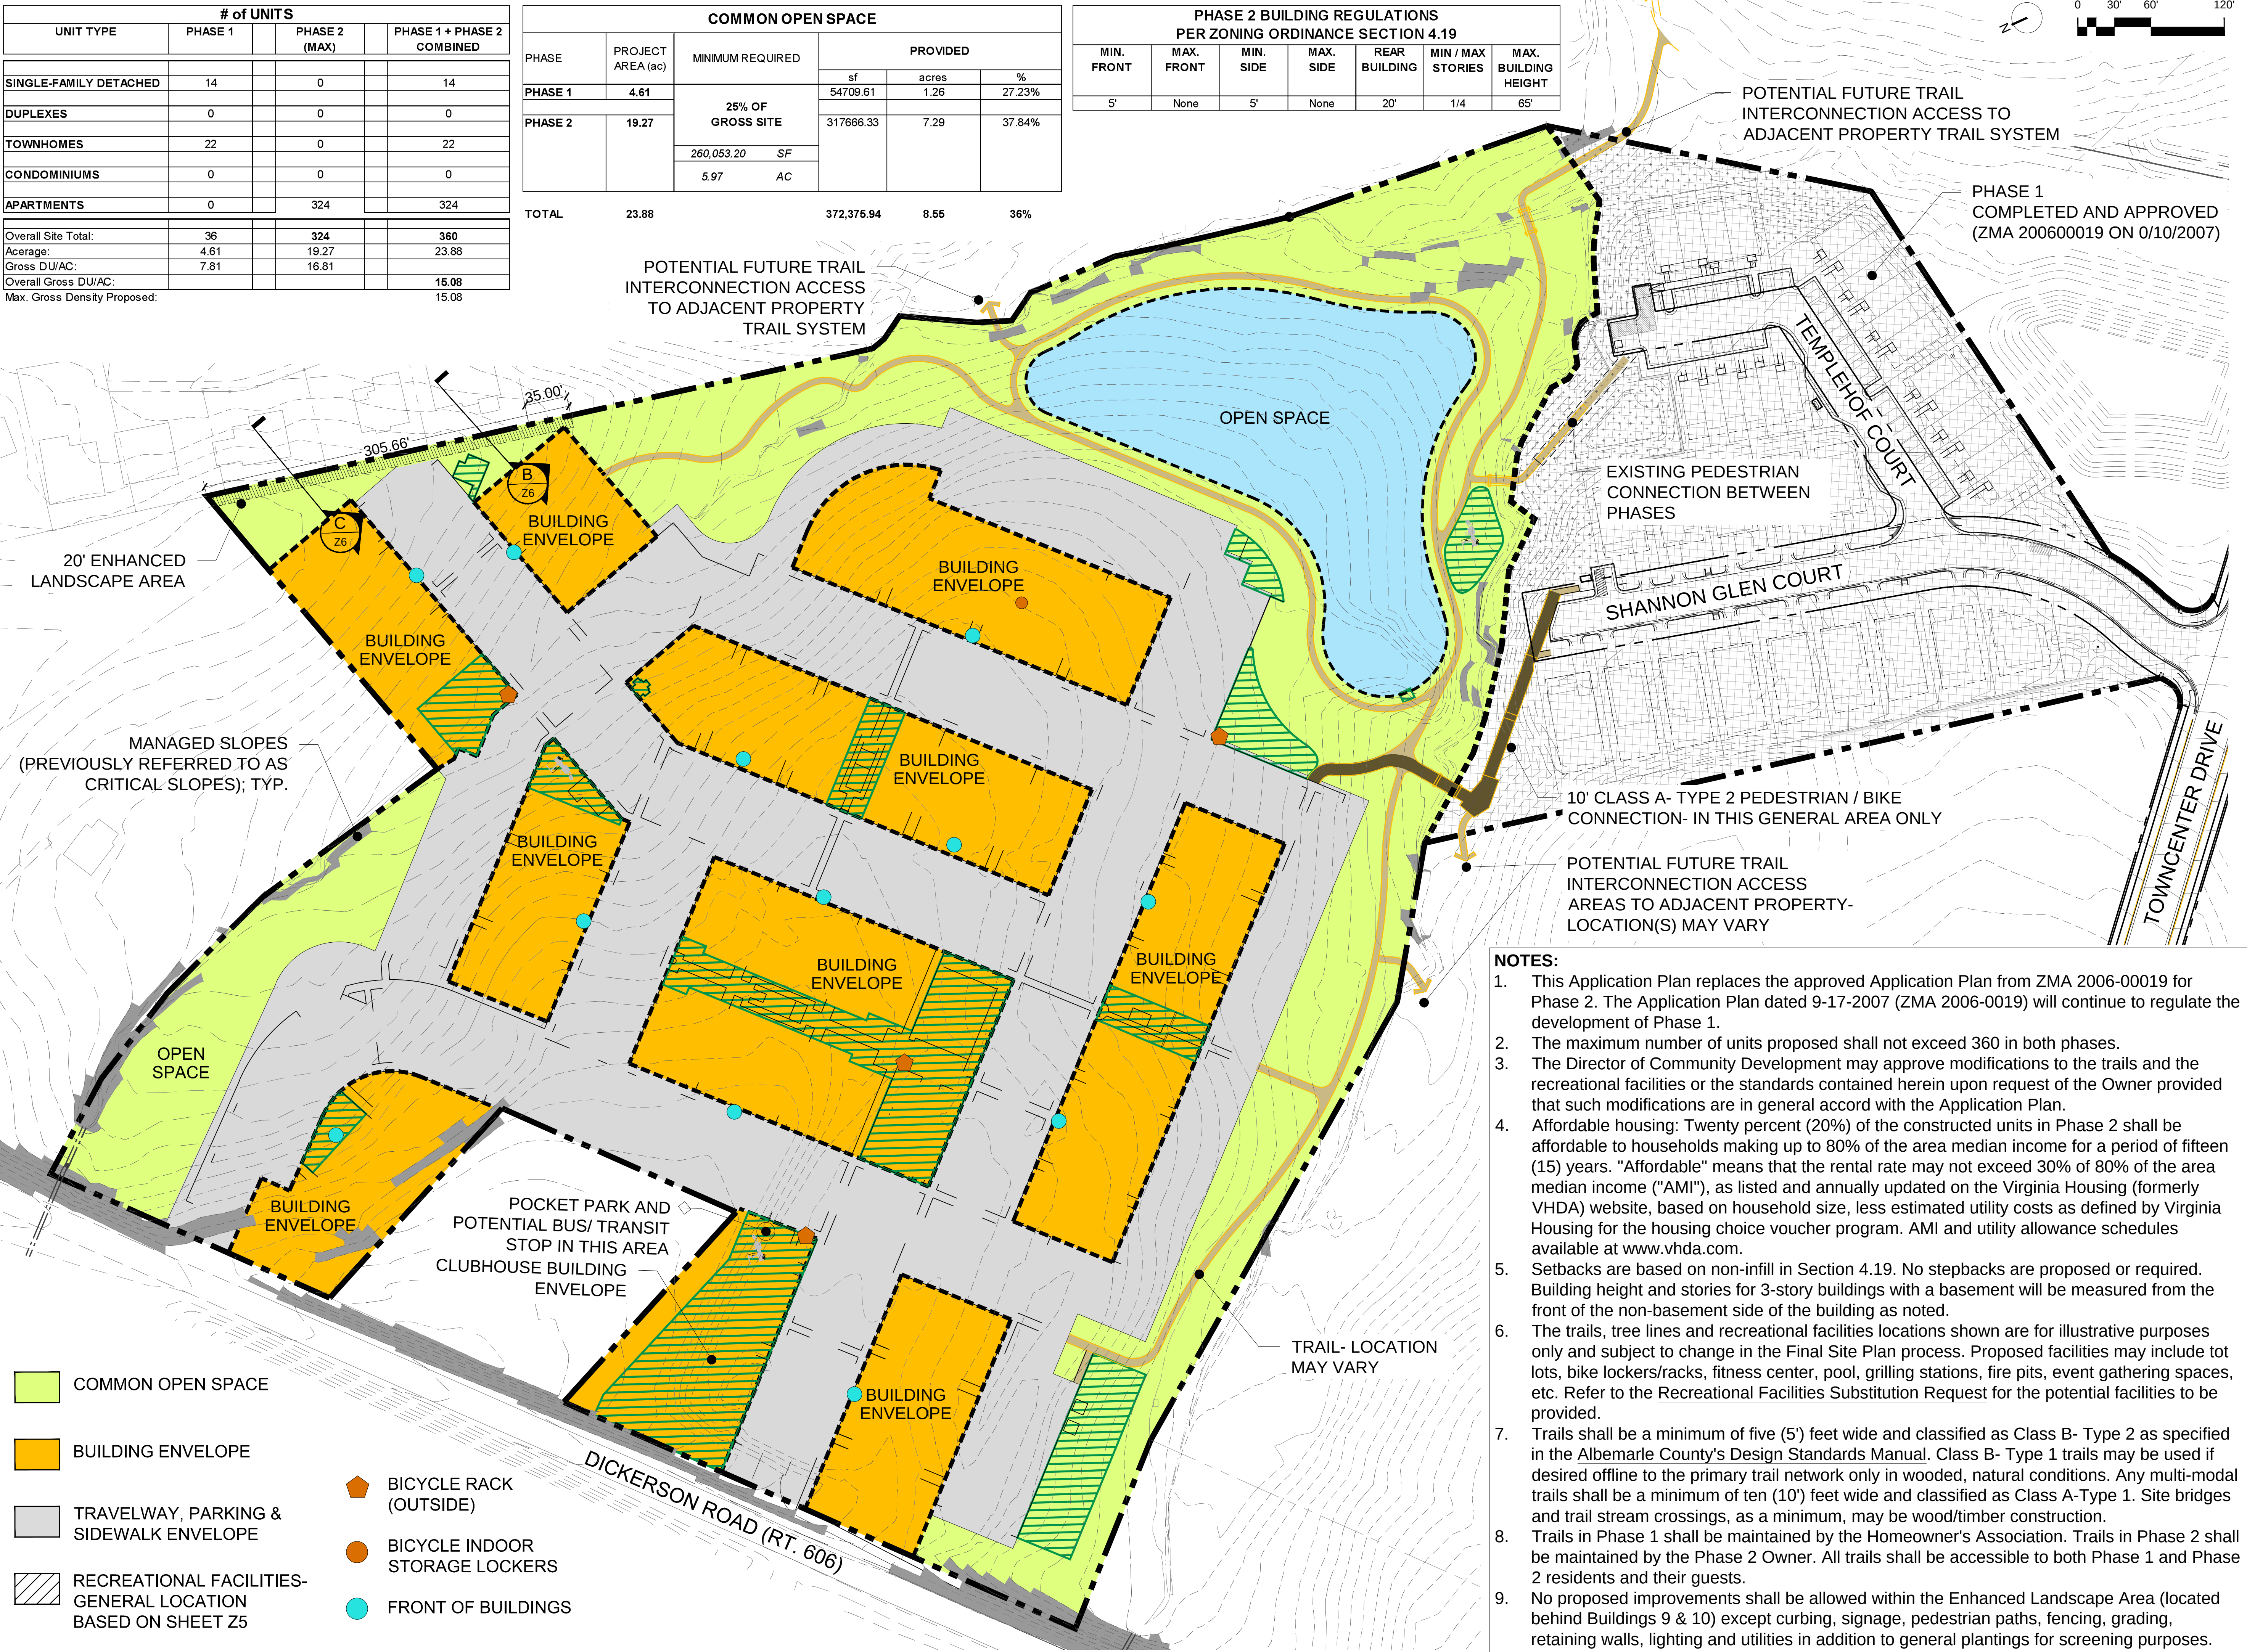

C:\Users\Edwards\Dropbox\Projects\Willow Glen\2021 Rezoning\Sheets\Z6, Willow Glen-Rezoning-Conceptual Sections.dwg

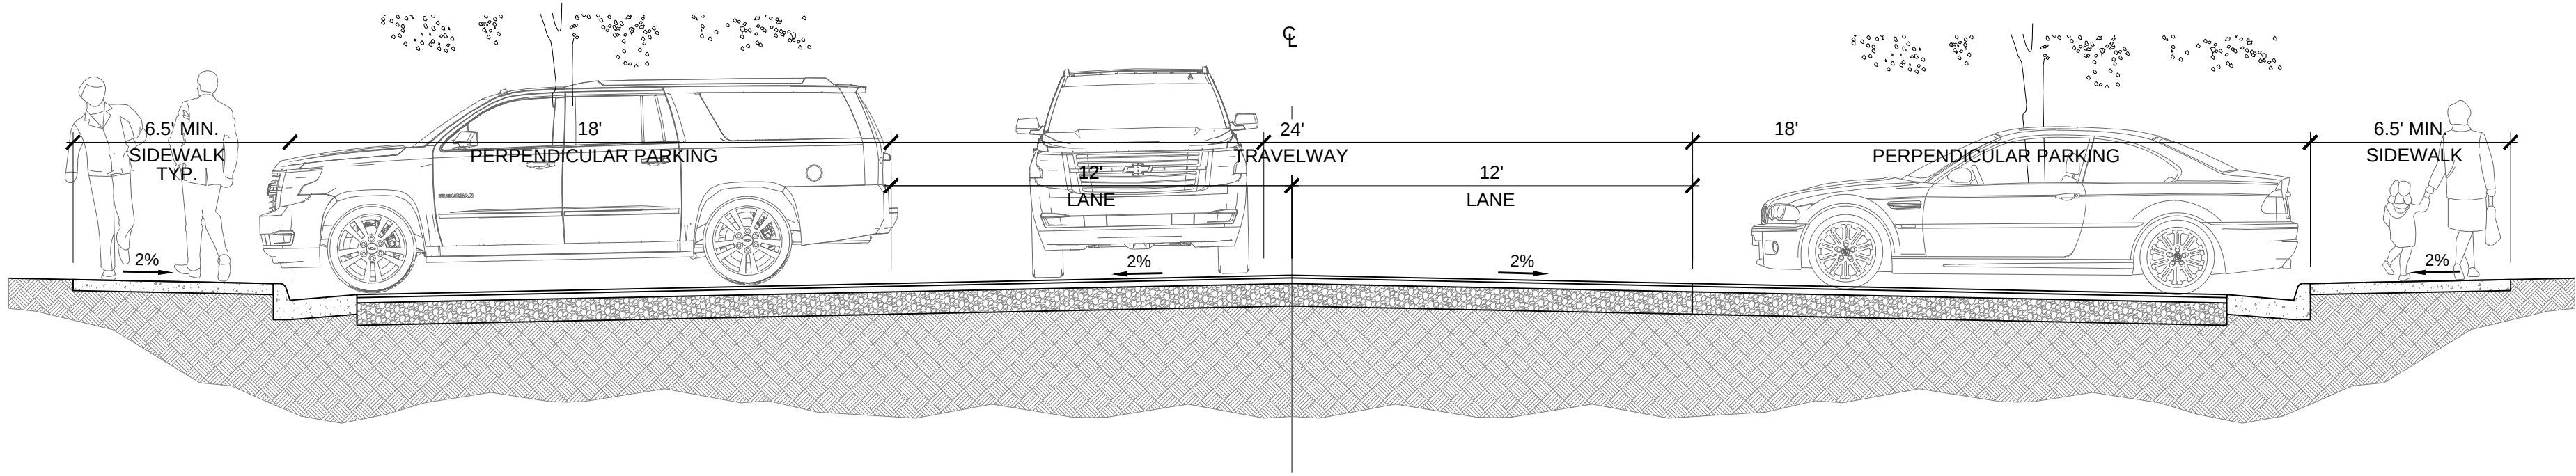


The anticipated street section will be the following:
2" of SM-9.5A Surface Course
3" of BM 25 Base Course
6" of VDOT #21A Stone Base

NOTES:
1. The section(s) shown are intended to be conceptual and for the use of rezoning purposes only. Road character will remain consistent unless VDOT or Albemarle County Engineering requires revisions during the Site Plan Review review process. The Owner also reserves the right to reduce pavement width and road section as necessary to satisfy agency reviews.


A
Z6 TYPICAL TRAVELWAY (PRIVATE) SECTION

N.T.S.

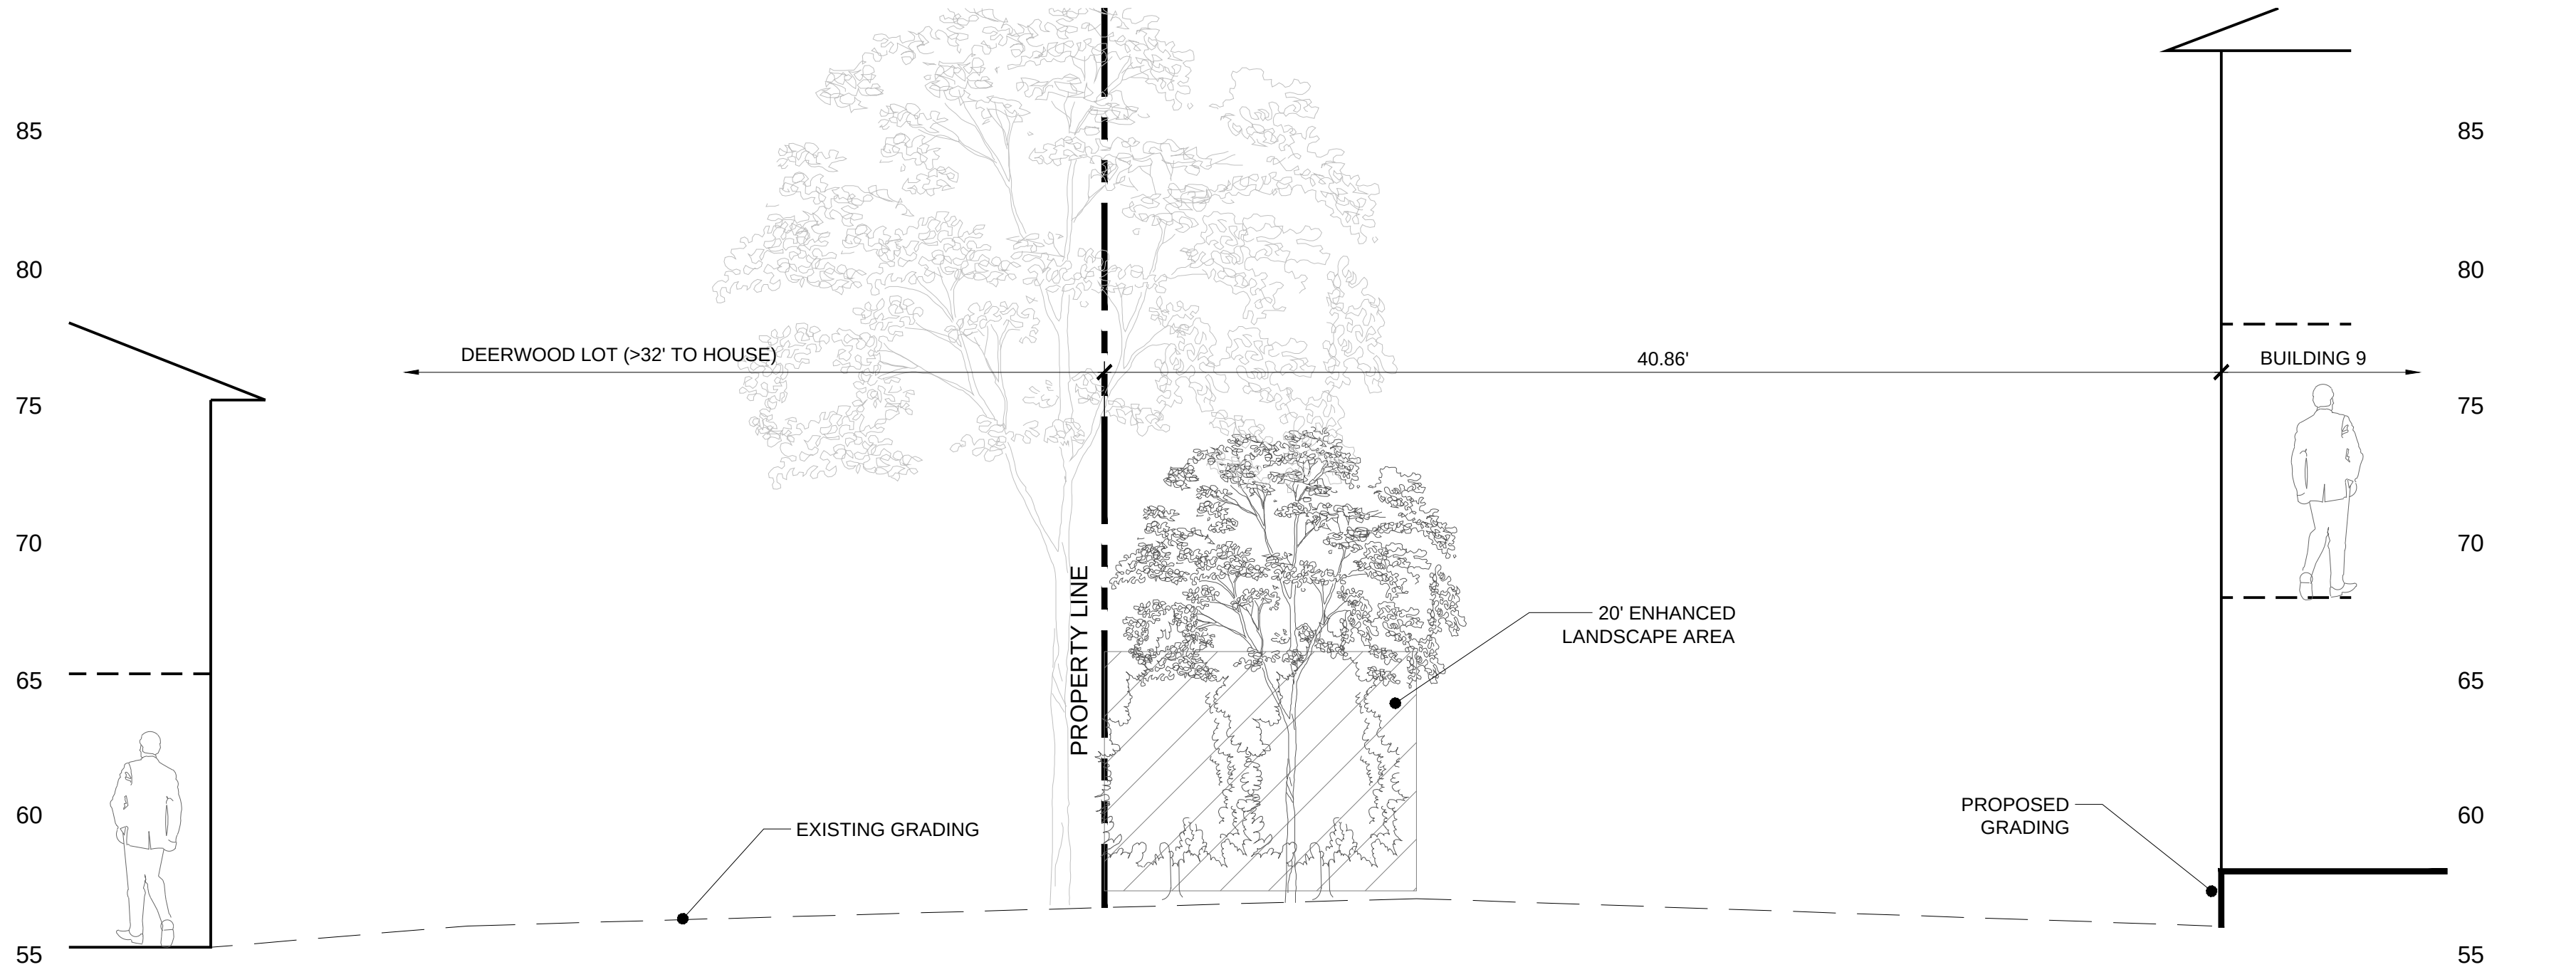

B
Z6 ENHANCED LANDSCAPE AREA ADJACENT TO BUILDING 9 AND THE ADJACENT DEERWOOD PROPERTY

1" = 5'-0"

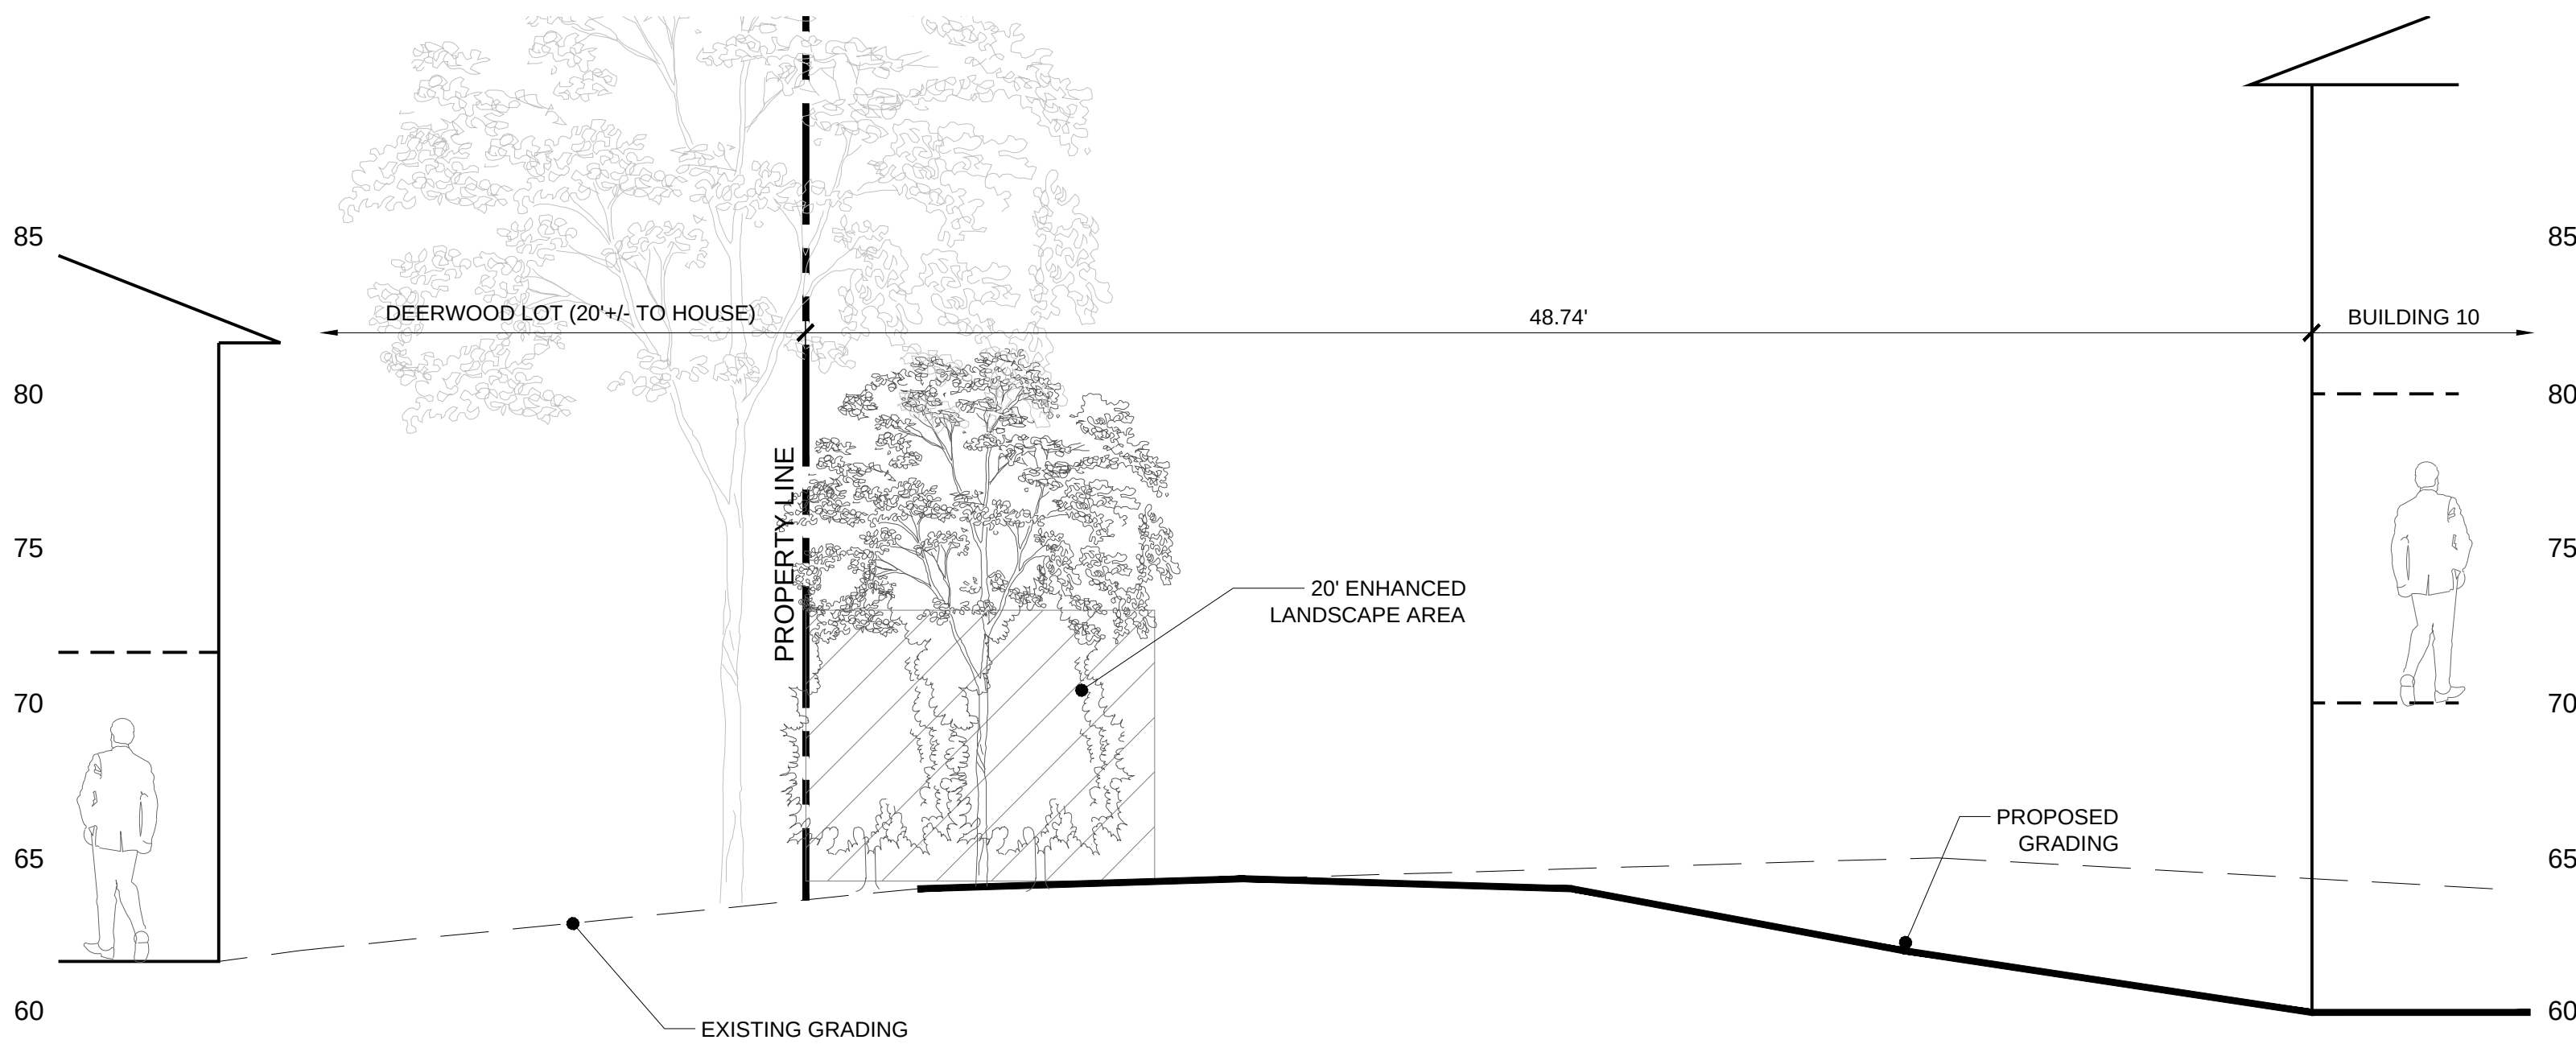

C
Z6 ENHANCED LANDSCAPE AREA ADJACENT TO BUILDING 10 AND THE ADJACENT DEERWOOD PROPERTY

1" = 5'-0"

FOR ILLUSTRATIVE
PURPOSES ONLY

EDWARDS
designStudio
Landscape Architecture and Site Planning
4936 Old Bonaventure Road
Lynchburg, VA 24505
tel 434.431.7587
el.studio@edwardsdesignstudio.com
www.edwardsdesignstudio.com

REZONING PRD AMENDMENT APPLICATION FOR

DICKERSON OVERLOOK

(WILLOW GLEN PHASE 2)
Charlottesville, Virginia

All rights reserved. No part of the material protected by this copyright notice may be reproduced, stored in a retrieval system, or transmitted in any form or by any means, electronic, mechanical, or otherwise, without the prior written permission of Edwards designStudio, PLLC. Also, these plans may not be scanned, or by any other means of reproduction, without the prior written permission of Edwards designStudio, PLLC.

As Shown
19 January 2021

SCALE:
ISSUED ON:

REVISIONS:
1. 11-01-22, ZONING REVS.
2. 01-05-23, ZONING PC REVS.

Z6
Conceptual Road and
Site Sections
TOTAL SHEETS: 7


C:\Users\Edwards\Dropbox\Projects\Willow Glen\2021 Rezoning\Sheets\Z7, Willow Glen-Rezoning-Grading-Infrastructure plan.dwg



MANAGED SLOPES OUTLINED
(FOR REFERENCE ONLY); TYP.

FOR ILLUSTRATIVE PURPOSES ONLY

- NOTES:
- 1. All utility alignments shown are conceptual and subject to change at Final Site Plan.
 - 2. Waterline sizes are assumed to be 8" D.I.P.
 - 3. Sanitary Sewer sizes are assumed to be 8" P.V.C.
 - 4. Storm sewer sizes vary.

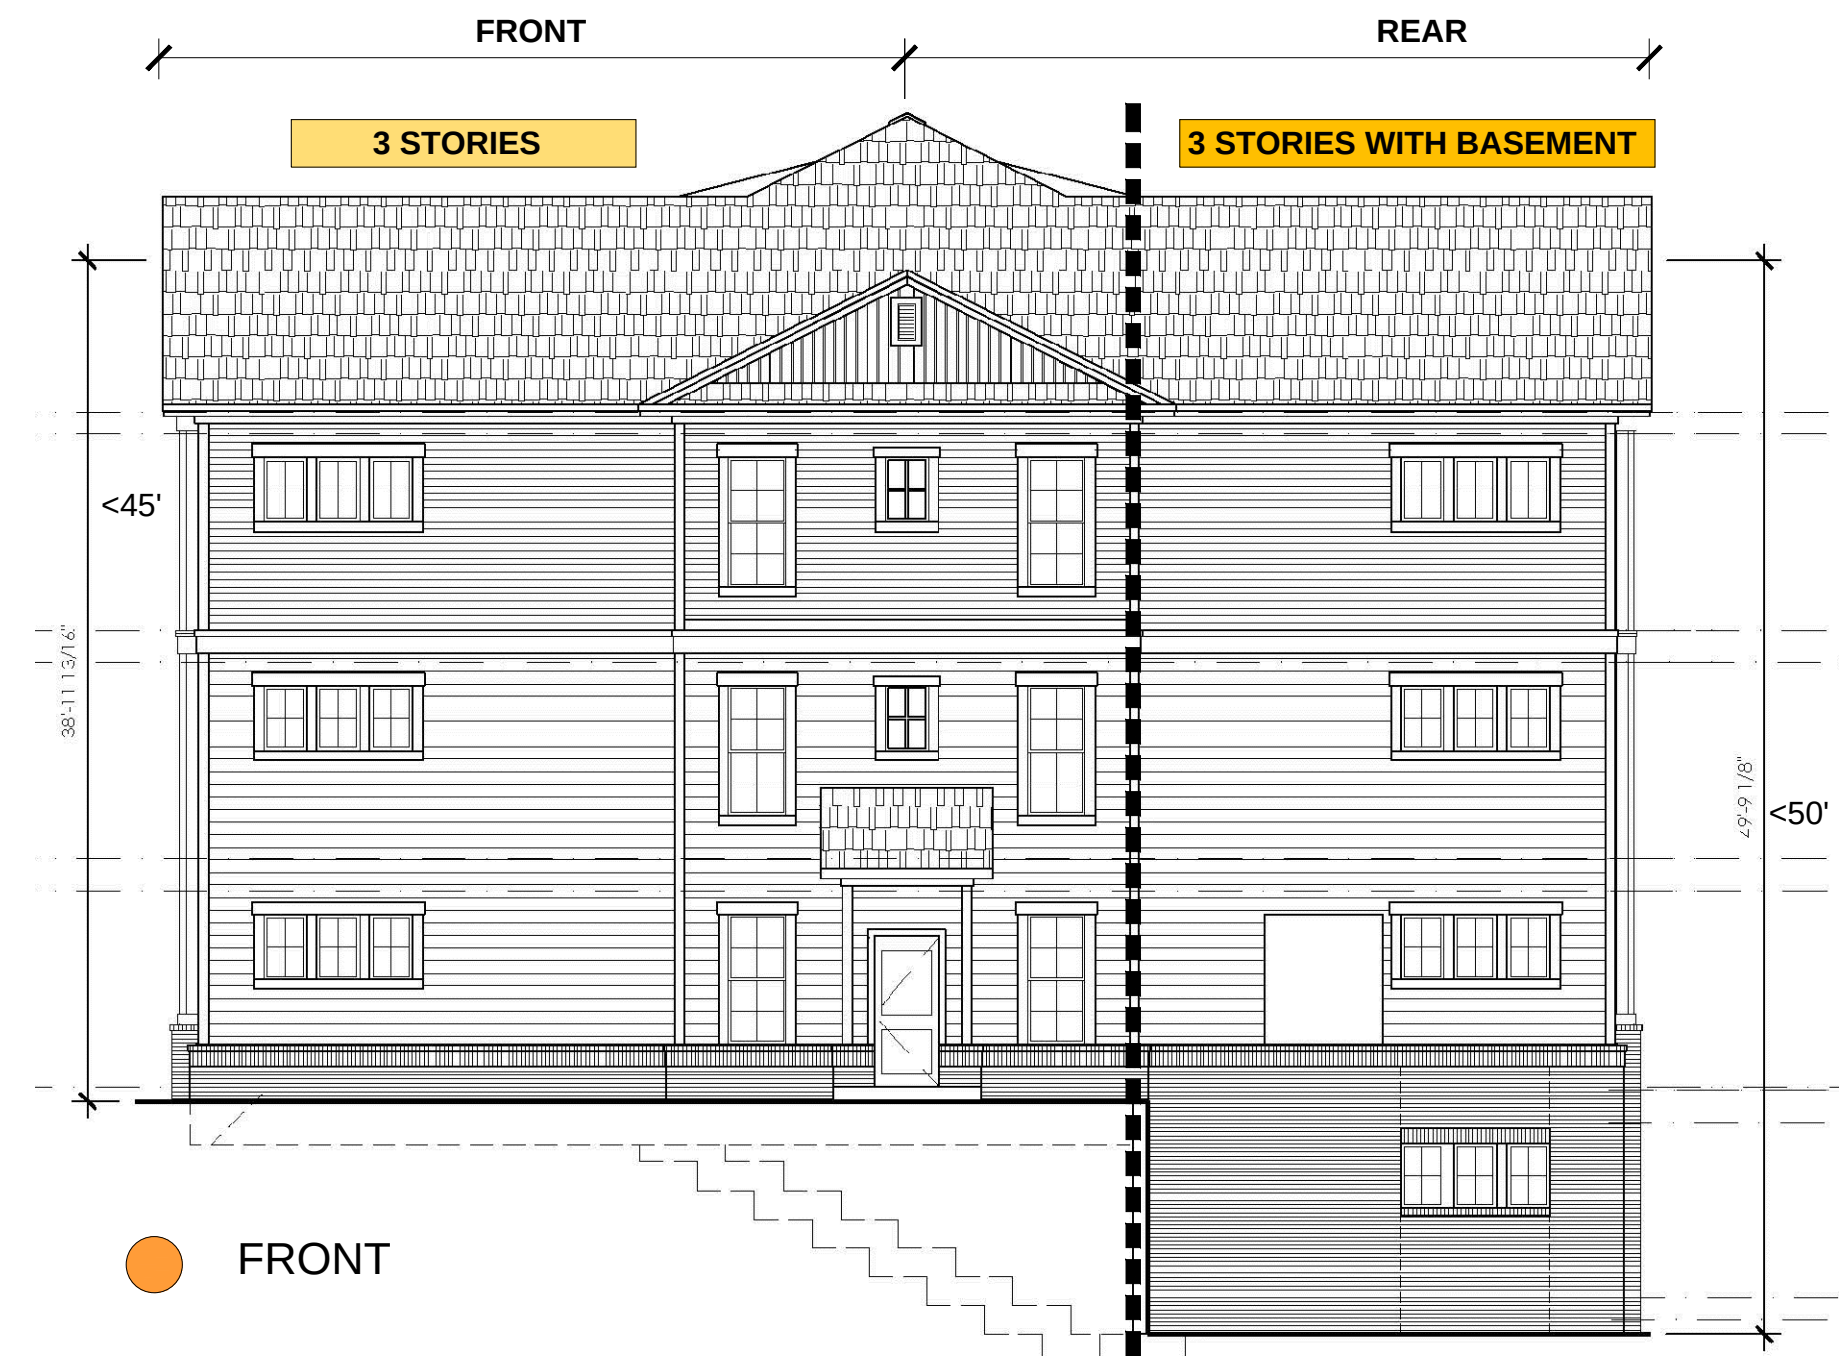

BUILDING SPLIT ELEVATION DIAGRAM
SCALE: N.T.S.

REZONING PRD AMENDMENT APPLICATION FOR
DICKERSON OVERLOOK
(WILLOW GLEN PHASE 2)
Charlottesville, Virginia

SCALE: As Shown
ISSUED ON: 19 January 2021
REVISIONS:
1. 11-01-22, ZONING REVS.
2. 01-05-23, ZONING PC REVS.