

600 WEST RIO

TMP(s) 45-157, 45-158, 45-166, 45-167

project ID: 22.070

Submitted 17 February 2025

Revised 31 July 2025

Revised 25 November 2025

Context Map

Sheet 1 of 10



INDEX OF SHEETS

- 1 - Cover & Context Map
- 2 - Site & ZMA Details
- 3 - Existing Conditions
- 4 - Proposed Landuse
- 5 - Circulation
- 6 - Conceptual Utilities
- 7 - Conceptual Sections
- 8 - Illustrative Exhibit

OWNERS

TMP 45-167
Station Lane Holdings LLC
15 Nottingham Drive,
Ithaca, NY 14850

TMP 45-157
Buena Vista Properties of Charlottesville, LLC
96 Peninsula Point
Moneta, VA 24121

TMP 45-158 and TMP 45-166
Piedmont Realty Holdings III LLC
6535 Woodbourne Ln.
Crozet, VA 22932

DEVELOPER/APPLICANT

Piedmont Realty Holdings III LLC
6535 Woodbourne Ln.
Crozet, VA 22932

TMP(S)

45-157, 45-158, 45-166, 45-167

MAGISTERIAL DISTRICT

Rio

STEEP SLOPES & STREAM BUFFER

There are no stream buffers within the project area. Managed steep slopes exist within the project area.

SOURCE OF BOUNDARY & TOPOGRAPHY

Boundary and topographic information for TMPs 45-158, 45-167 and 45-166 shown per field survey completed by Roudabush, Gale, and Associates December 14, 2023. Boundary information for TMP 45-157 shown per plat of record in D.B. 1886-346; topographic data for TMP 45-157 obtained from VGIN LiDAR

FLOODZONE

According to the FEMA Flood Insurance Rate Map, effective date February 4, 2005 (Community Panel 51003C0278D), this property does not lie within a Zone A 100-year flood plain.

USE

EXISTING: Residential
PROPOSED: Multi-Family Residential

ZONING

EXISTING: Commerical Office
OVERLAY: Airport Impact Area, Entrance Corridor, Dam Break Inundation Zone - State
COMPREHENSIVE PLAN: Urban Density Residential, Neighborhood Service Center
PROPOSED: Neighborhood Model District

PROPOSED UNITS

153 units. Density of 48 units/acre.

WATER SUPPLY WATERSHED

Non-Watershed Supply Watershed

WATER AND SANITARY SERVICES

Provided by Albemarle County Service Authority (ACSA)


AREA CALCULATION

	ACREAGE
TMP 45-157	0.954
TMP 45-158	1.01
TMP 45-166	0.49
TMP 45-167	0.75
Total	3.234


TMP(s) 45-157, 45-158, 45-166, 45-167

Submitted 17 February 2025
Revised 31 July 2025
Revised 25 November 2025

project: 22.070

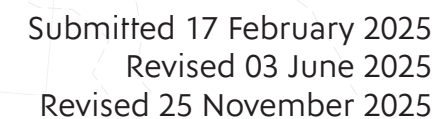

NOTES:
1. Development of the property shall be in general accord with the proposed land use plan presented hereon and shall reflect the following major elements as shown on land use plan: the internal street network, building envelopes, pedestrian improvements and connections, and amenity areas provided that minor modifications to the layout may be permitted by the Zoning Administrator so long as they do not materially affect the development framework established by the land use plan.
2. Square footages of Amenity Areas shown hereon are for demonstration purposes only; the exact square footages of amenity areas will be determined at site plan.

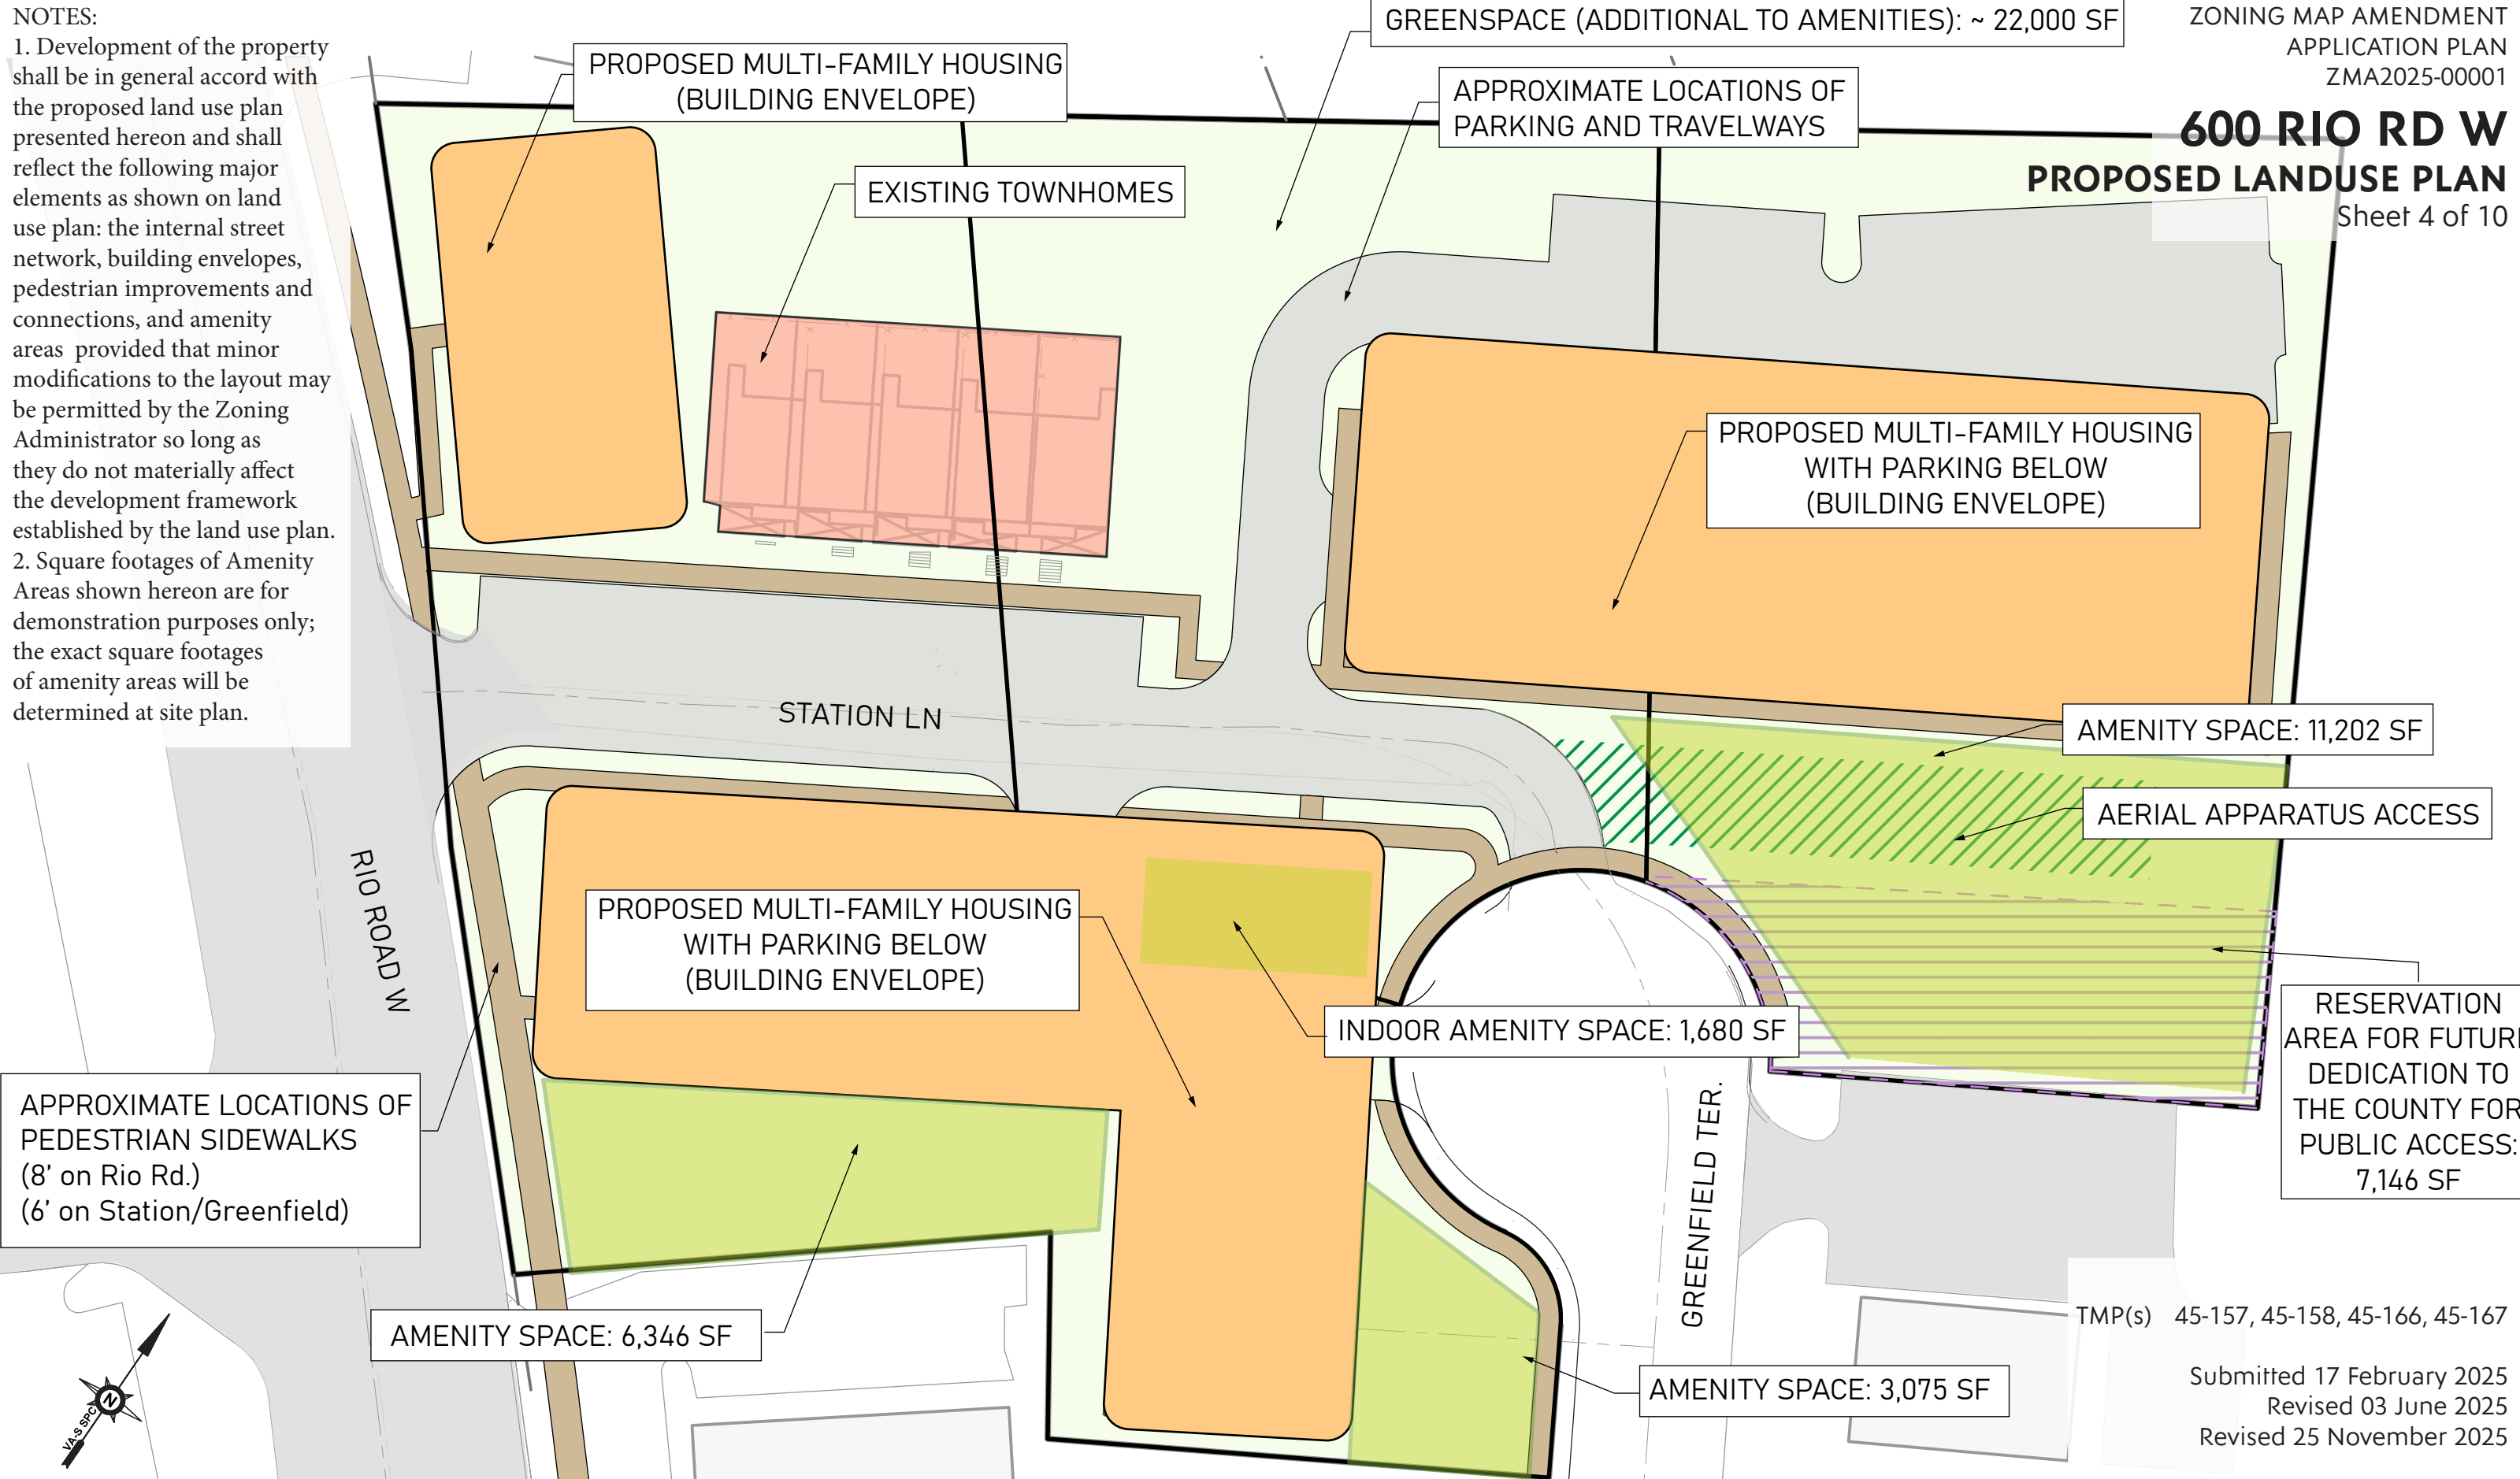

APPROXIMATE LOCATIONS OF
PEDESTRIAN SIDEWALKS
(8' on Rio Rd.)
(6' on Station/Greenfield)

AMENITY SPACE: 6,346 SF

INDOOR AMENITY SPACE: 1,680 SF

AMENITY SPACE: 11,202 SF

AERIAL APPARATUS ACCESS


RESERVATION
AREA FOR FUTURE
DEDICATION TO
THE COUNTY FOR
PUBLIC ACCESS:
7,146 SF

AMENITY SPACE: 3,075 SF

TMP(s) 45-157, 45-158, 45-166, 45-167



Submitted 17 February 2025
Revised 03 June 2025
Revised 25 November 2025

project: 22.070

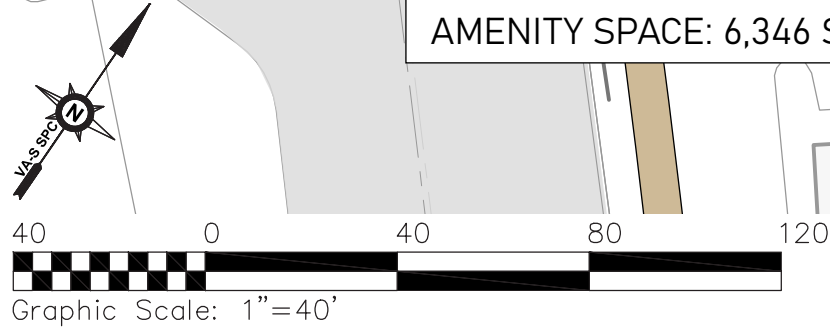

600 RIO RD W CONCEPTUAL CIRCULATION

Sheet 5 of 10

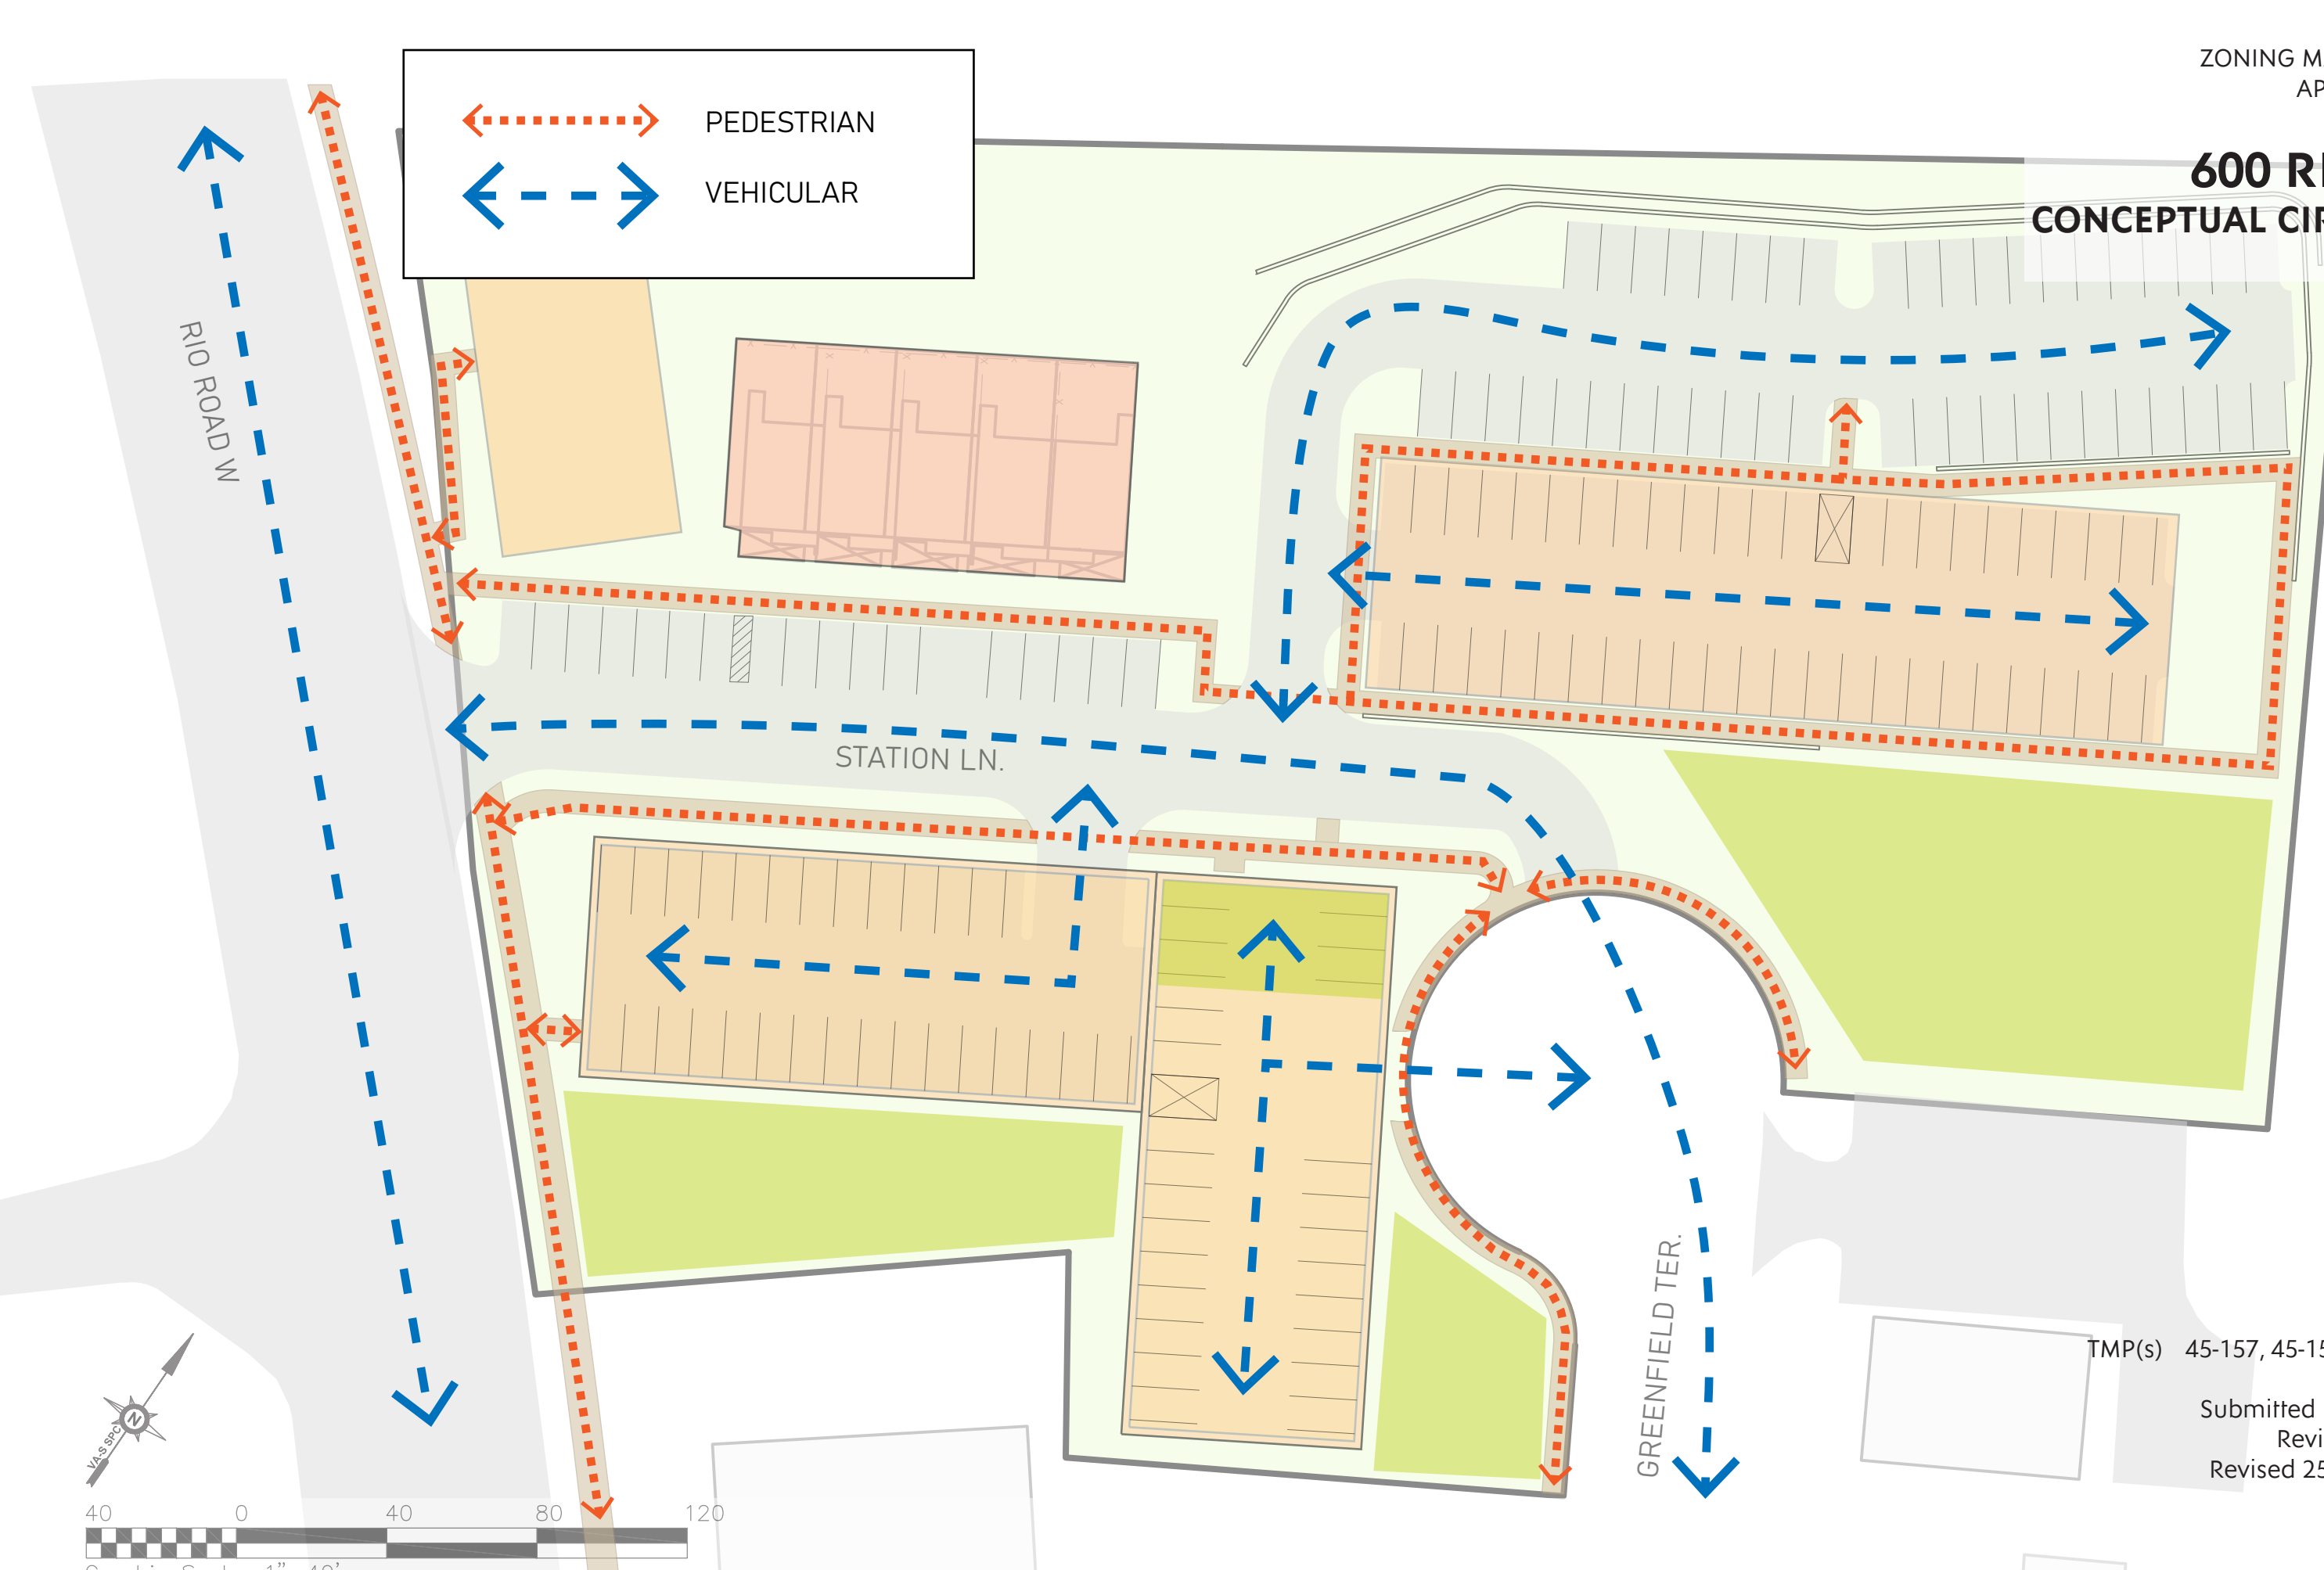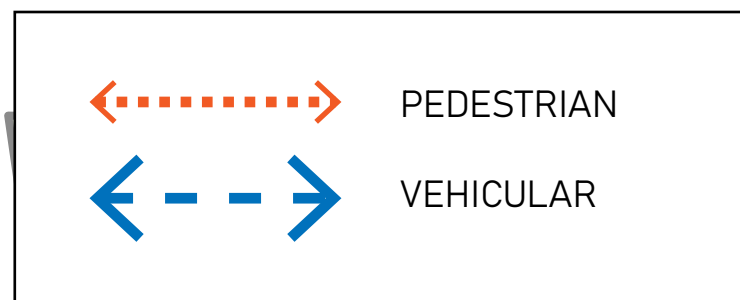

40 0 40 80 120

Graphic Scale: 1"=40'

TMP(s) 45-157, 45-158, 45-166, 45-167

Submitted 17 February 2025
Revised 03 June 2025
Revised 25 November 2025

project: 22.070

SHIMP ENGINEERING, P.C.

600 RIO RD W CONCEPTUAL UTILITIES

Sheet 6 of 10

6' MAX HT RETAINING WALLS

STORMWATER UNDERGROUND DETENTION

EXISTING STORMWATER

EXISTING SANITARY

NEW SANITARY PIPES

NEW STORM PIPES

REINFORCED TURF AERIAL APPARATUS

STORMWATER UNDERGROUND DETENTION

UPGRADE EX. WATERLINE TO 8"

STORMWATER ROOF DRAINS

PORTION OF NEW WATERLINE

STORMWATER UNDERGROUND DETENTION

RESERVATION
AREA FOR FUTURE
DEDICATION TO
THE COUNTY FOR
PUBLIC ACCESS
7,146 SF

TMP(s) 45-157, 45-158, 45-166, 45-167

Submitted 17 February 2025
Revised 03 June 2025
Revised 25 November 2025

project: 22.070




Graphic Scale: 1"=40'



600 RIO RD W

CONCEPTUAL STREET SECTIONS


Sheet 7 of 10

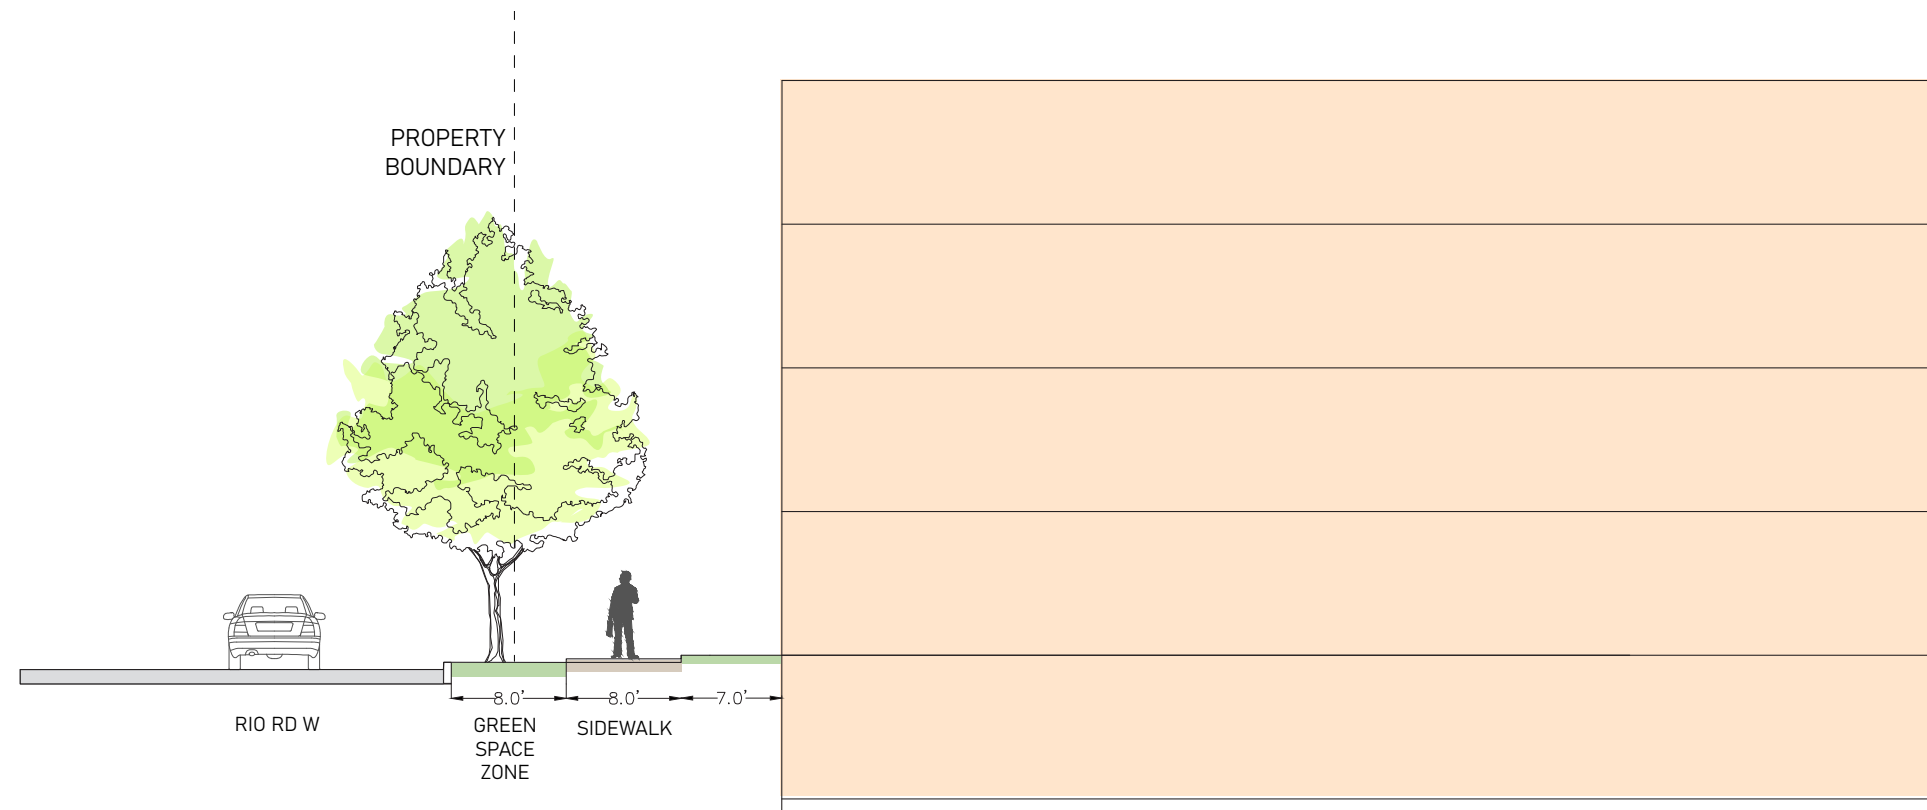

Conceptual Section across Rio Rd.

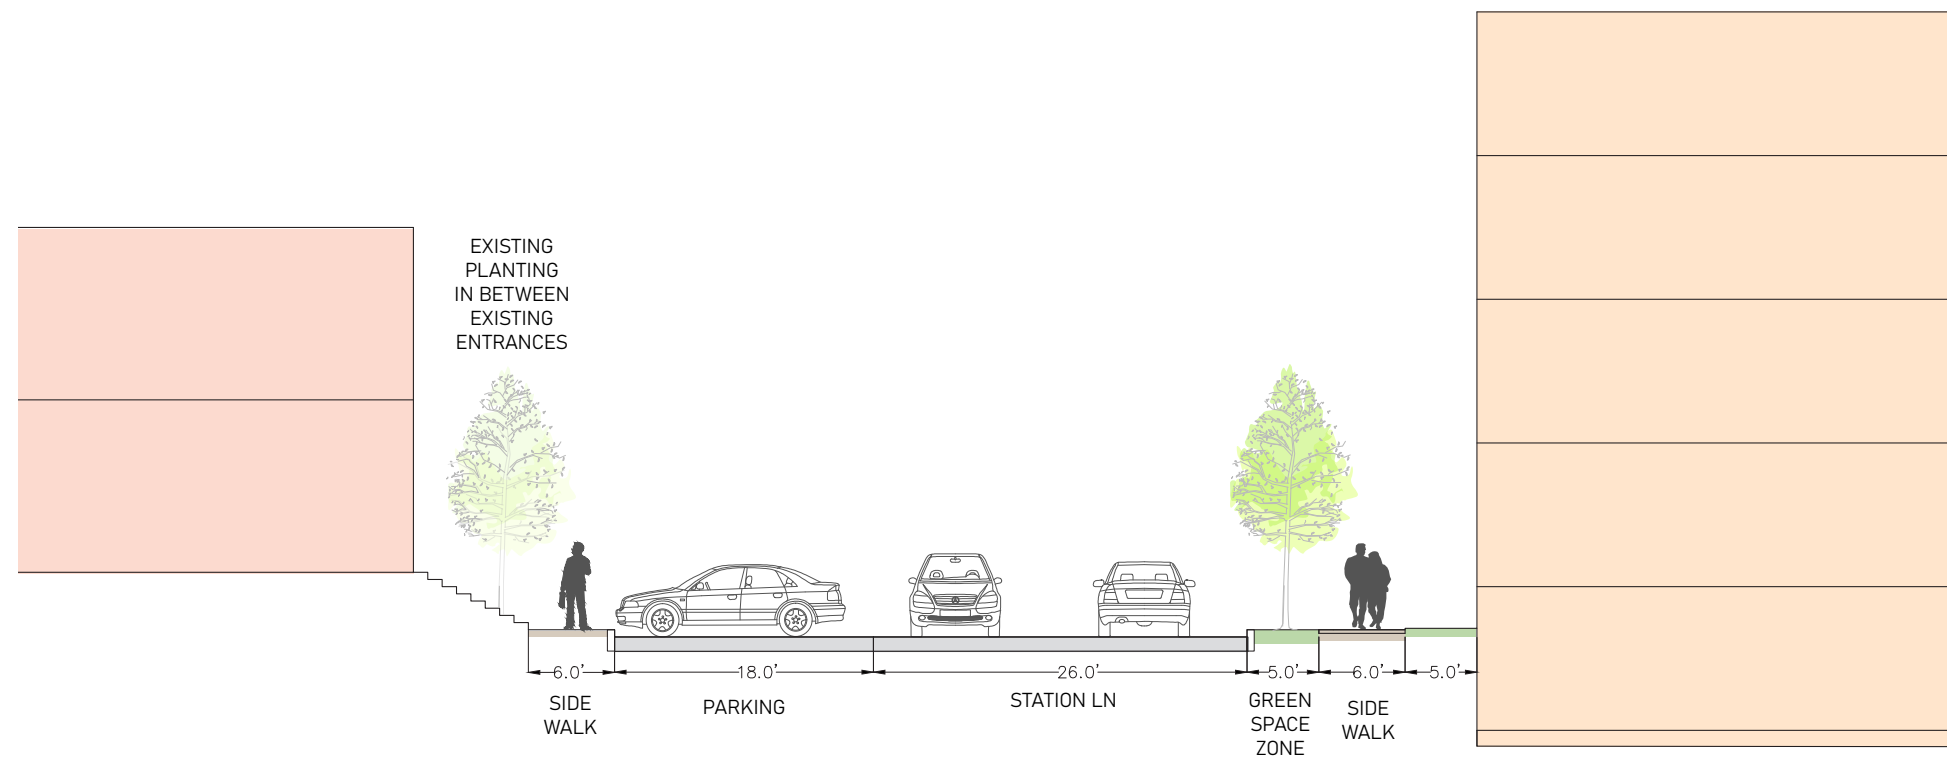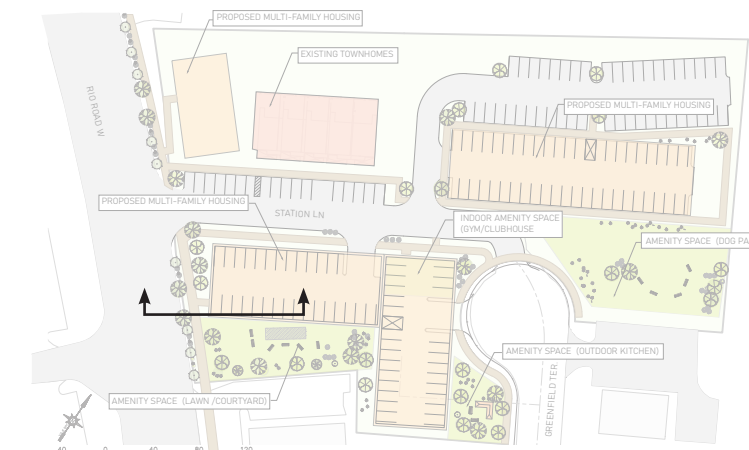

Conceptual Section across Station Ln.

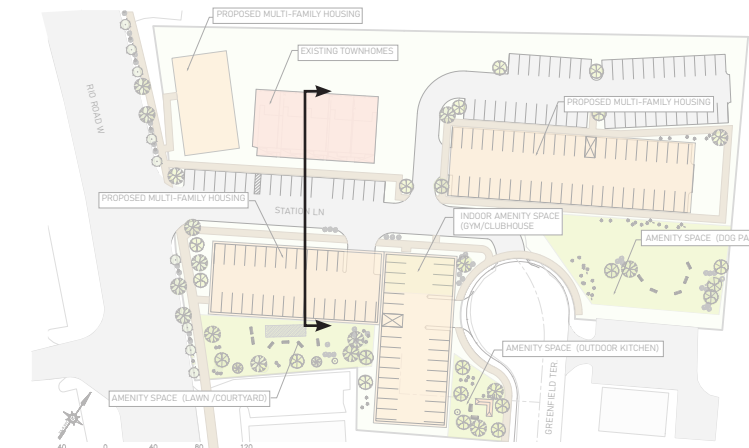


TMP(s) 45-157, 45-158, 45-166, 45-167

Submitted 17 February 2025
Revised 03 June 2025
Revised 25 November 2025

project: 22.070


600 RIO RD W
CONCEPTUAL PARKING SECTIONS
Sheet 8 of 10

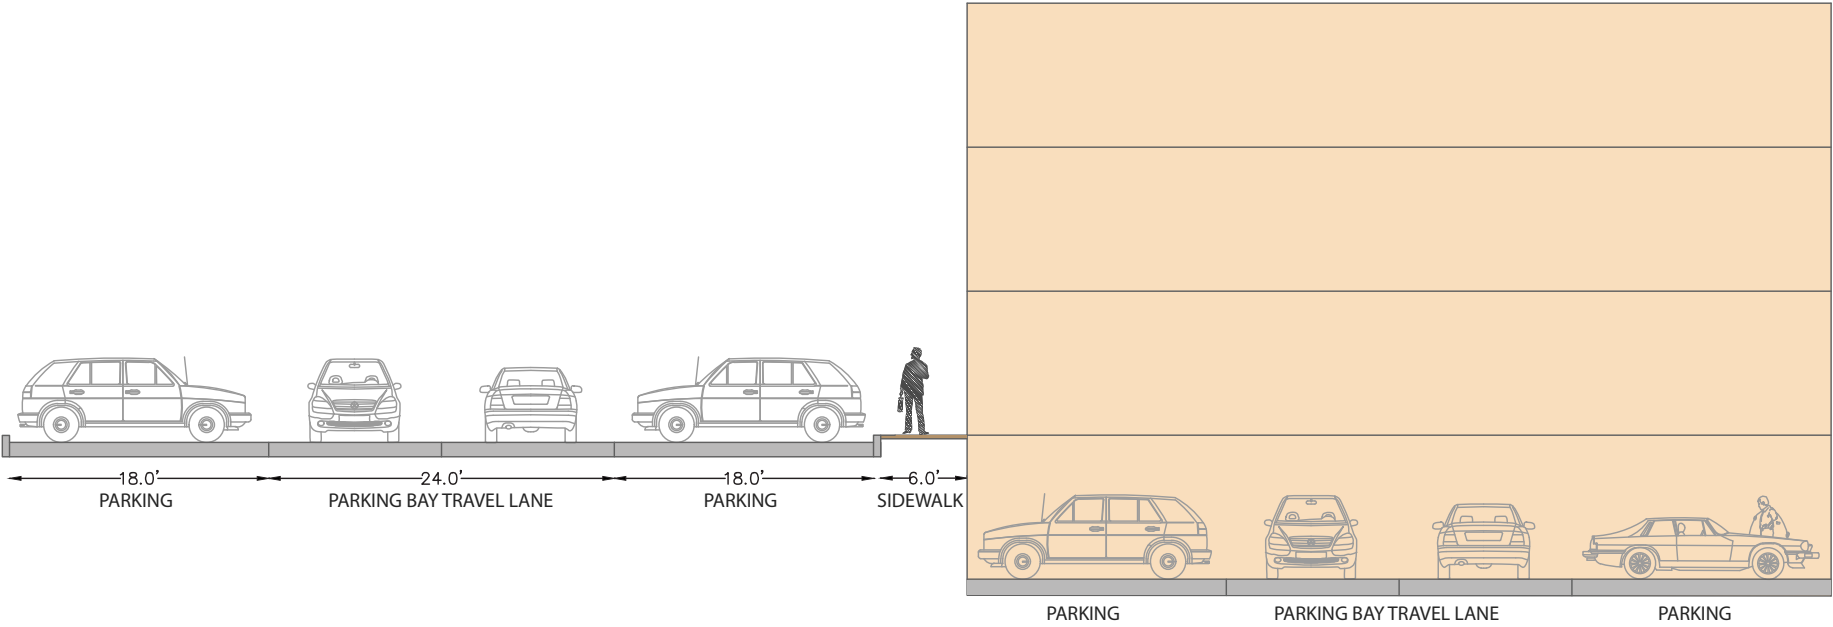

Parking Concept 1: Surface parking adjacent to podium parking and three residential floors



Parking Concept 2: Building with two levels of podium parking and three residential stories above each podium

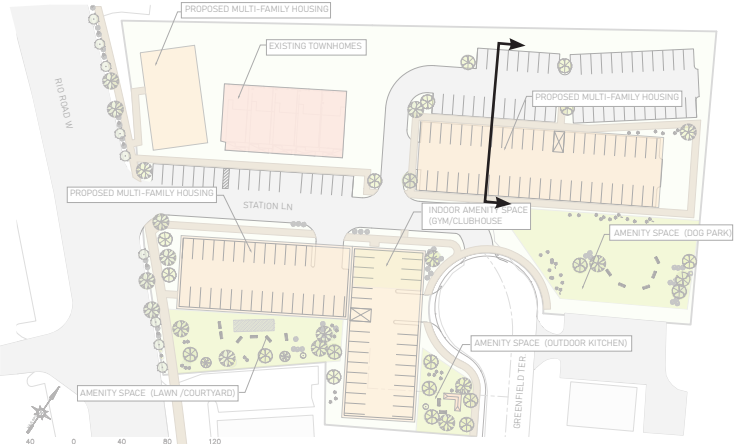


TMP(s) 45-157, 45-158, 45-166, 45-167

Submitted 17 February 2025
Revised 03 June 2025
Revised 25 November 2025

project: 22.070

600 RIO RD W
FIRE ACCESS EXHIBIT
Sheet 9 of 10

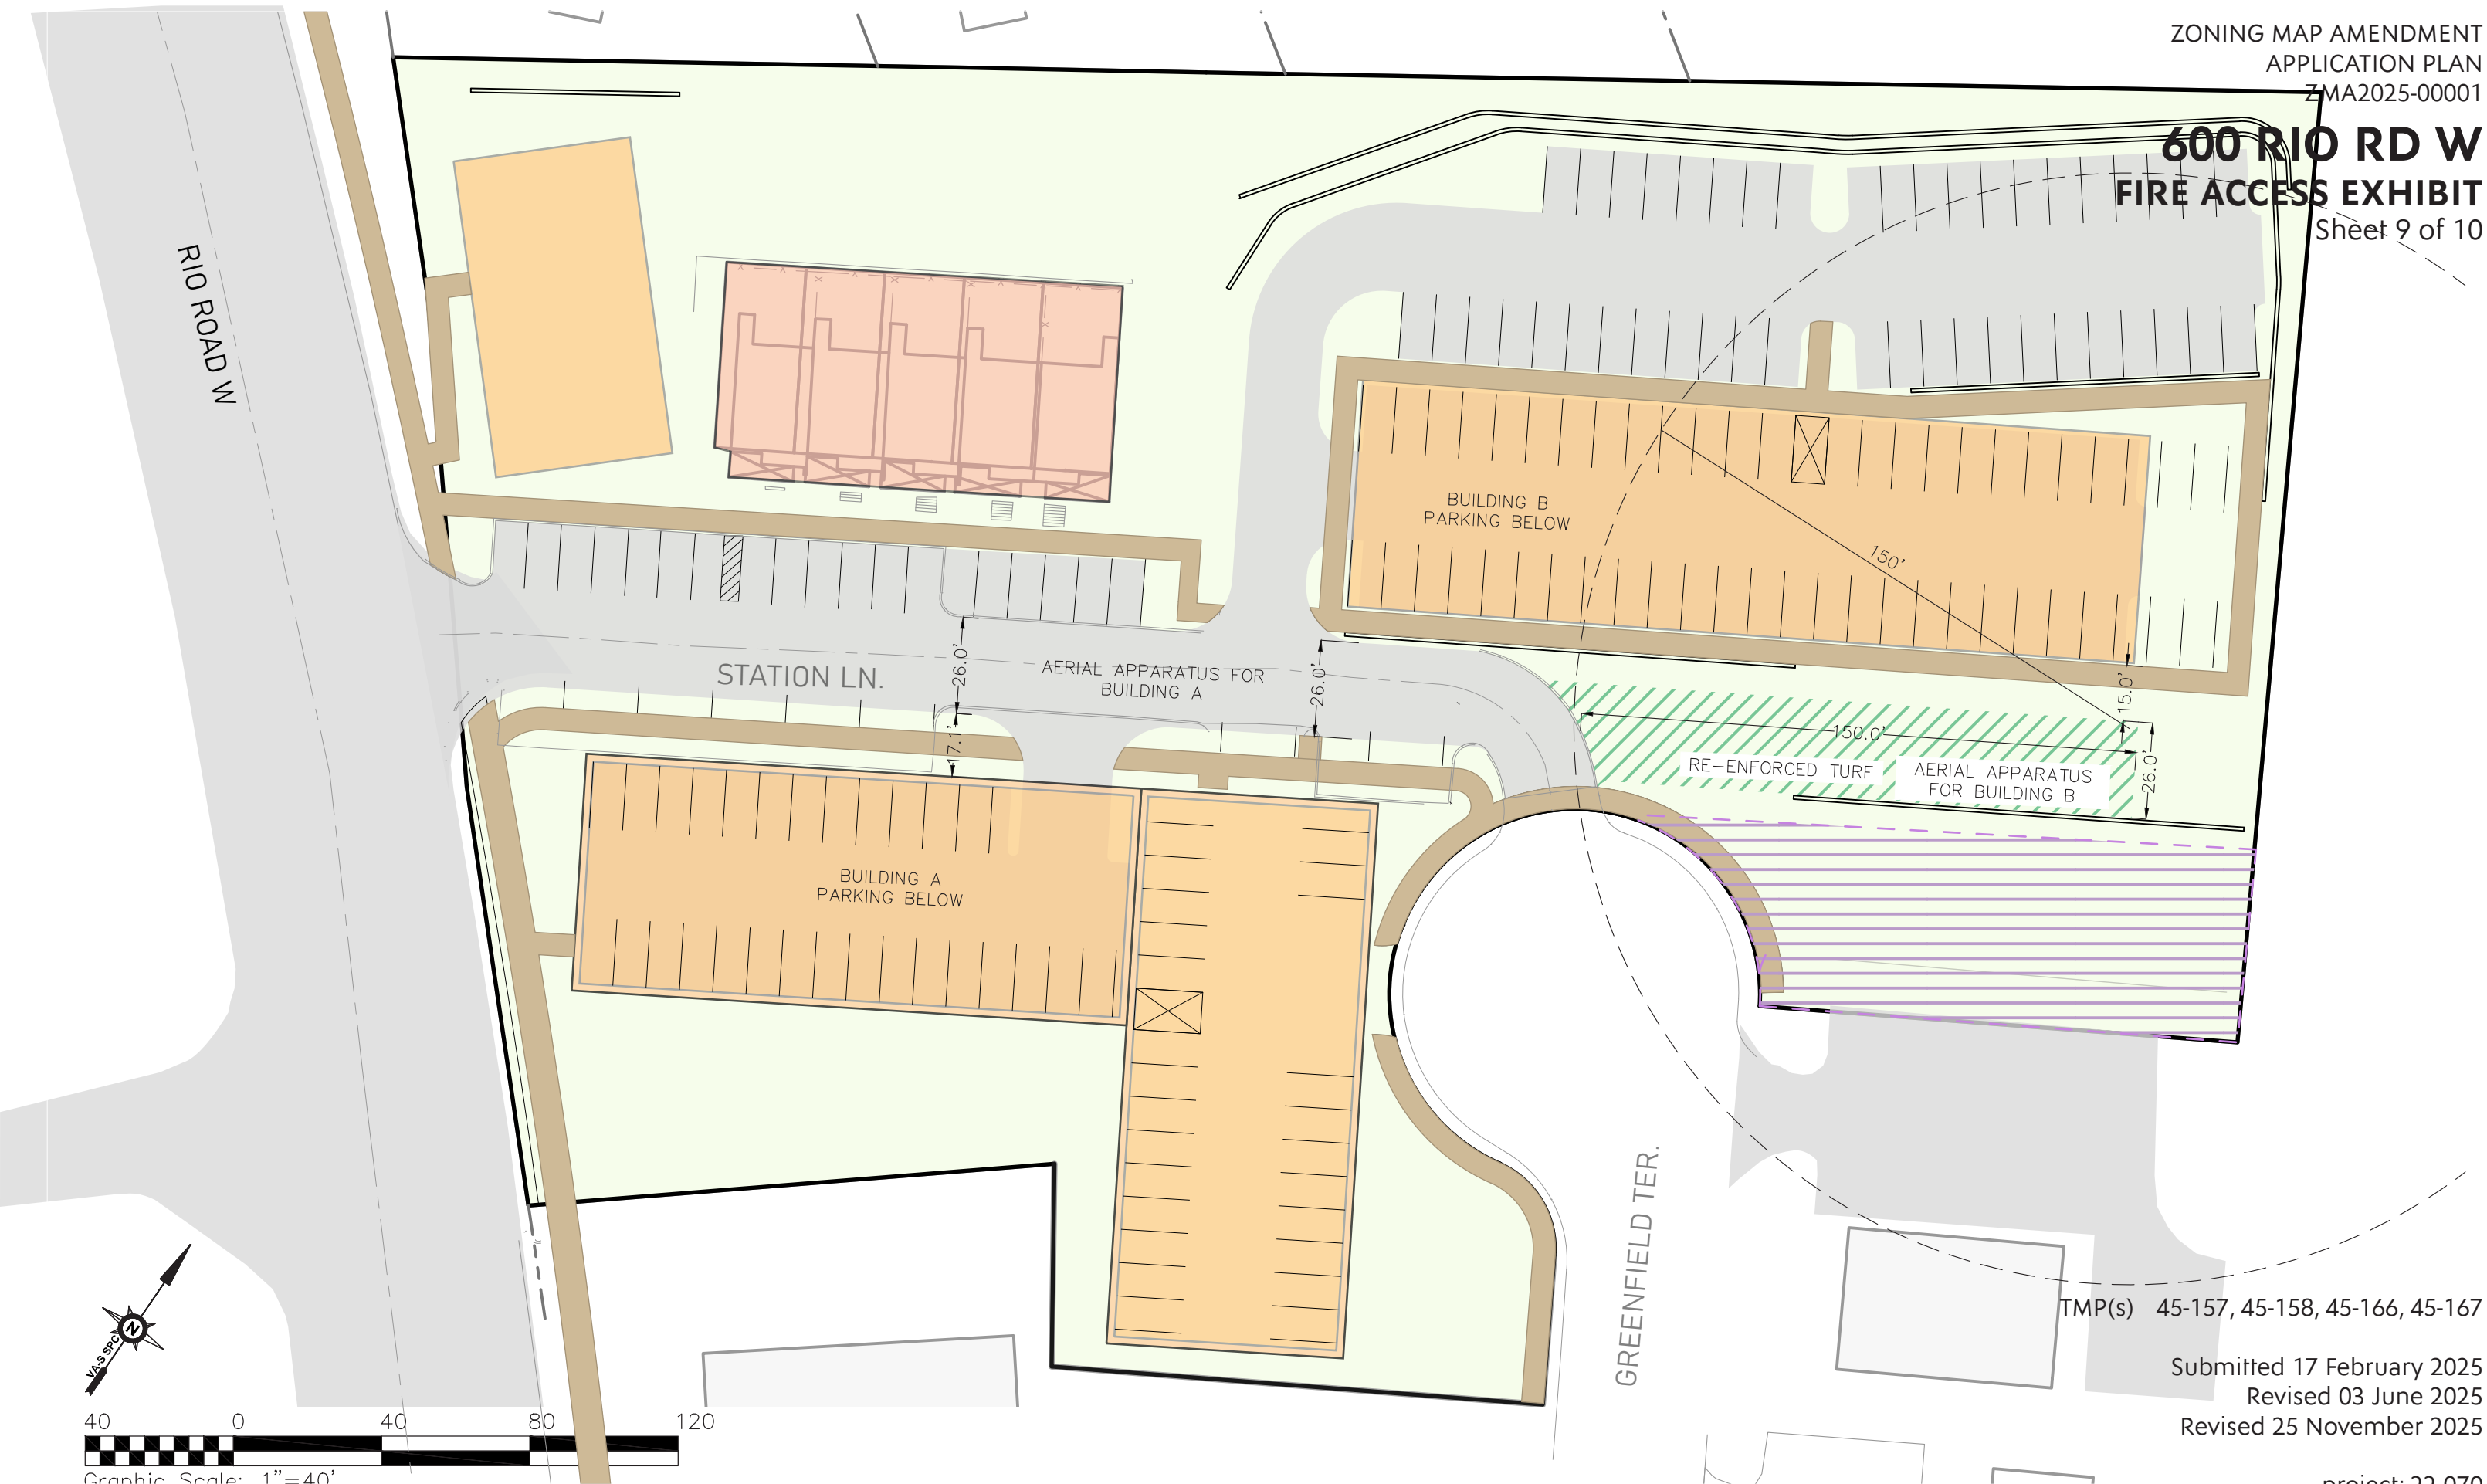

Graphic Scale: 1"=40'

TMP(s) 45-157, 45-158, 45-166, 45-167

Submitted 17 February 2025
Revised 03 June 2025
Revised 25 November 2025

project: 22.070

SHIMP ENGINEERING, P.C.

600 RIO RD W

ILLUSTRATIVE EXHIBIT

Sheet 10 of 10



TMP(s) 45-157, 45-158, 45-166, 45-167

Submitted 17 February 2025
Revised 03 June 2025
Revised 25 November 2025

project: 22.070

SHIMP ENGINEERING, P.C.