

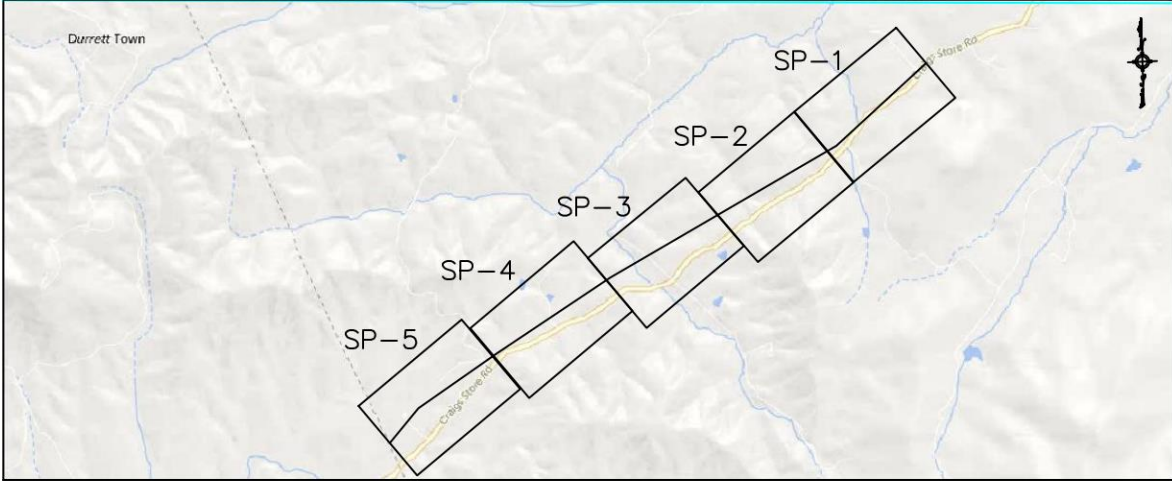


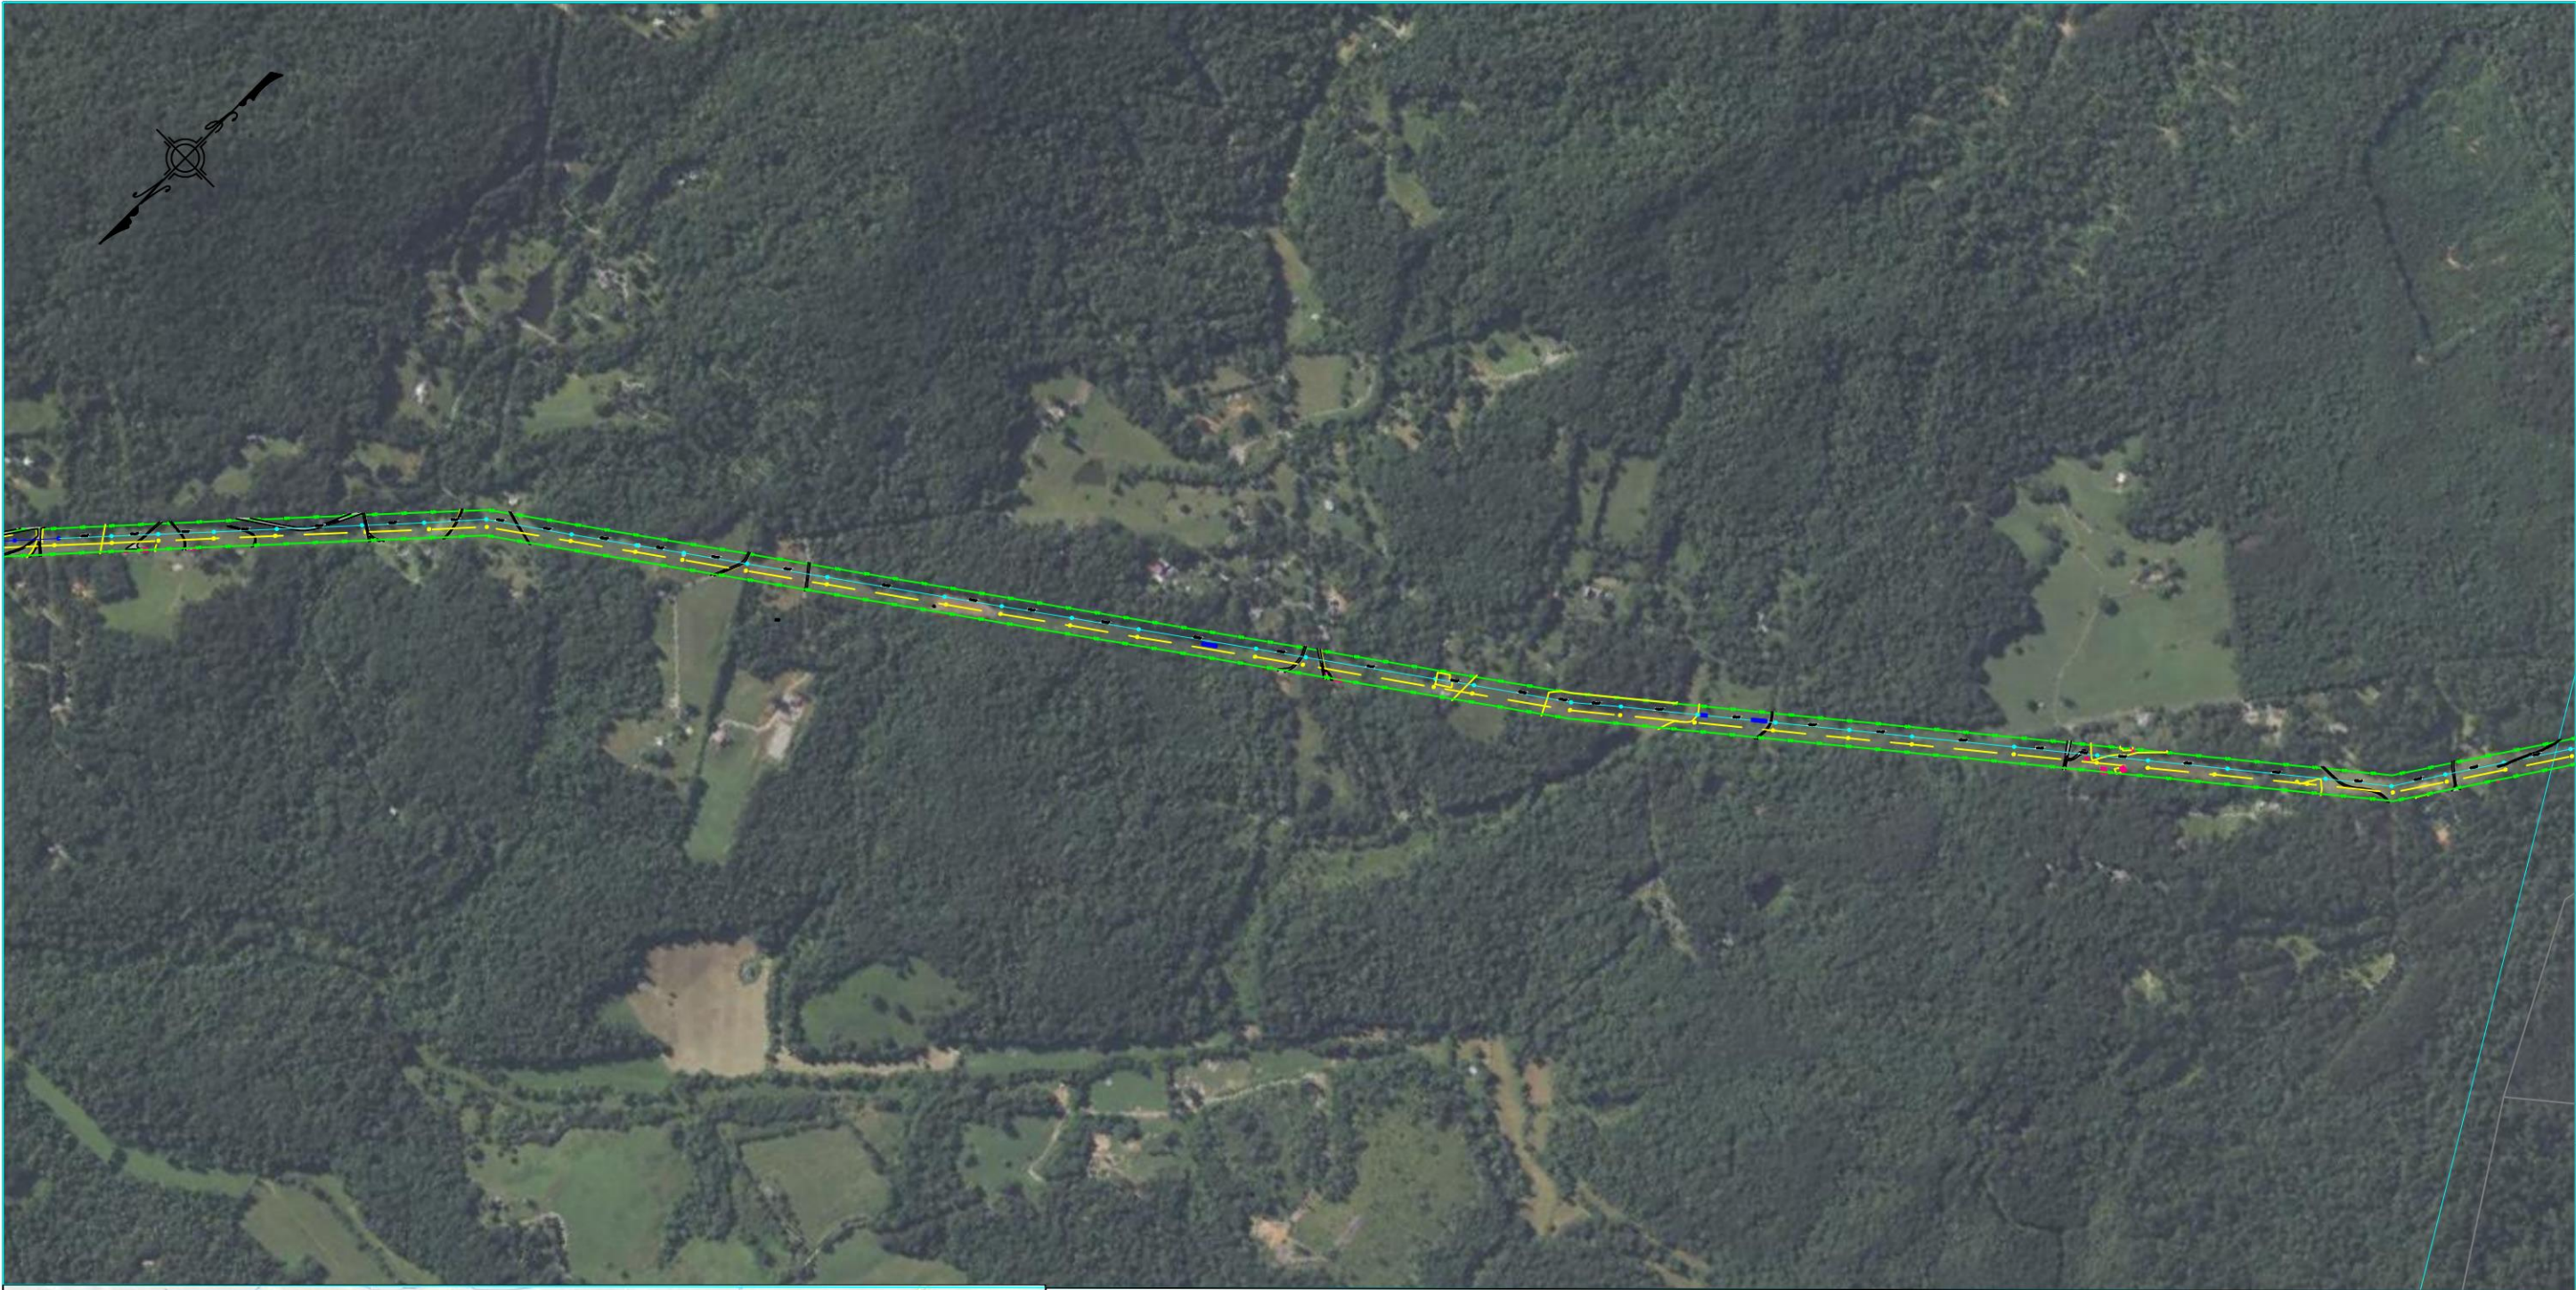



LEGEND


- NEW TRANSMISSION POLE NUMBER
- NEW TRANSMISSION POLE
- EXISTING TRANSMISSION POLE
- EXISTING RIGHT-OF-WAY
- PROPERTY LINE (FROM GIS)

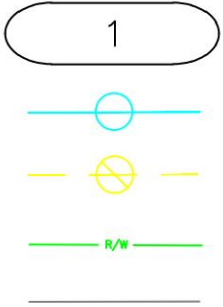

- STREAM/CREEK/RIVER
- ROAD/DRIVEWAY/TRAIL
- BUILDING
- TIMBER MATT BRIDGING
- POND

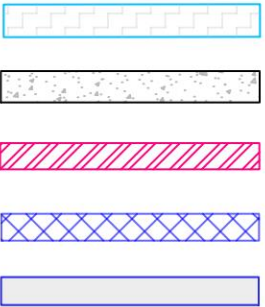

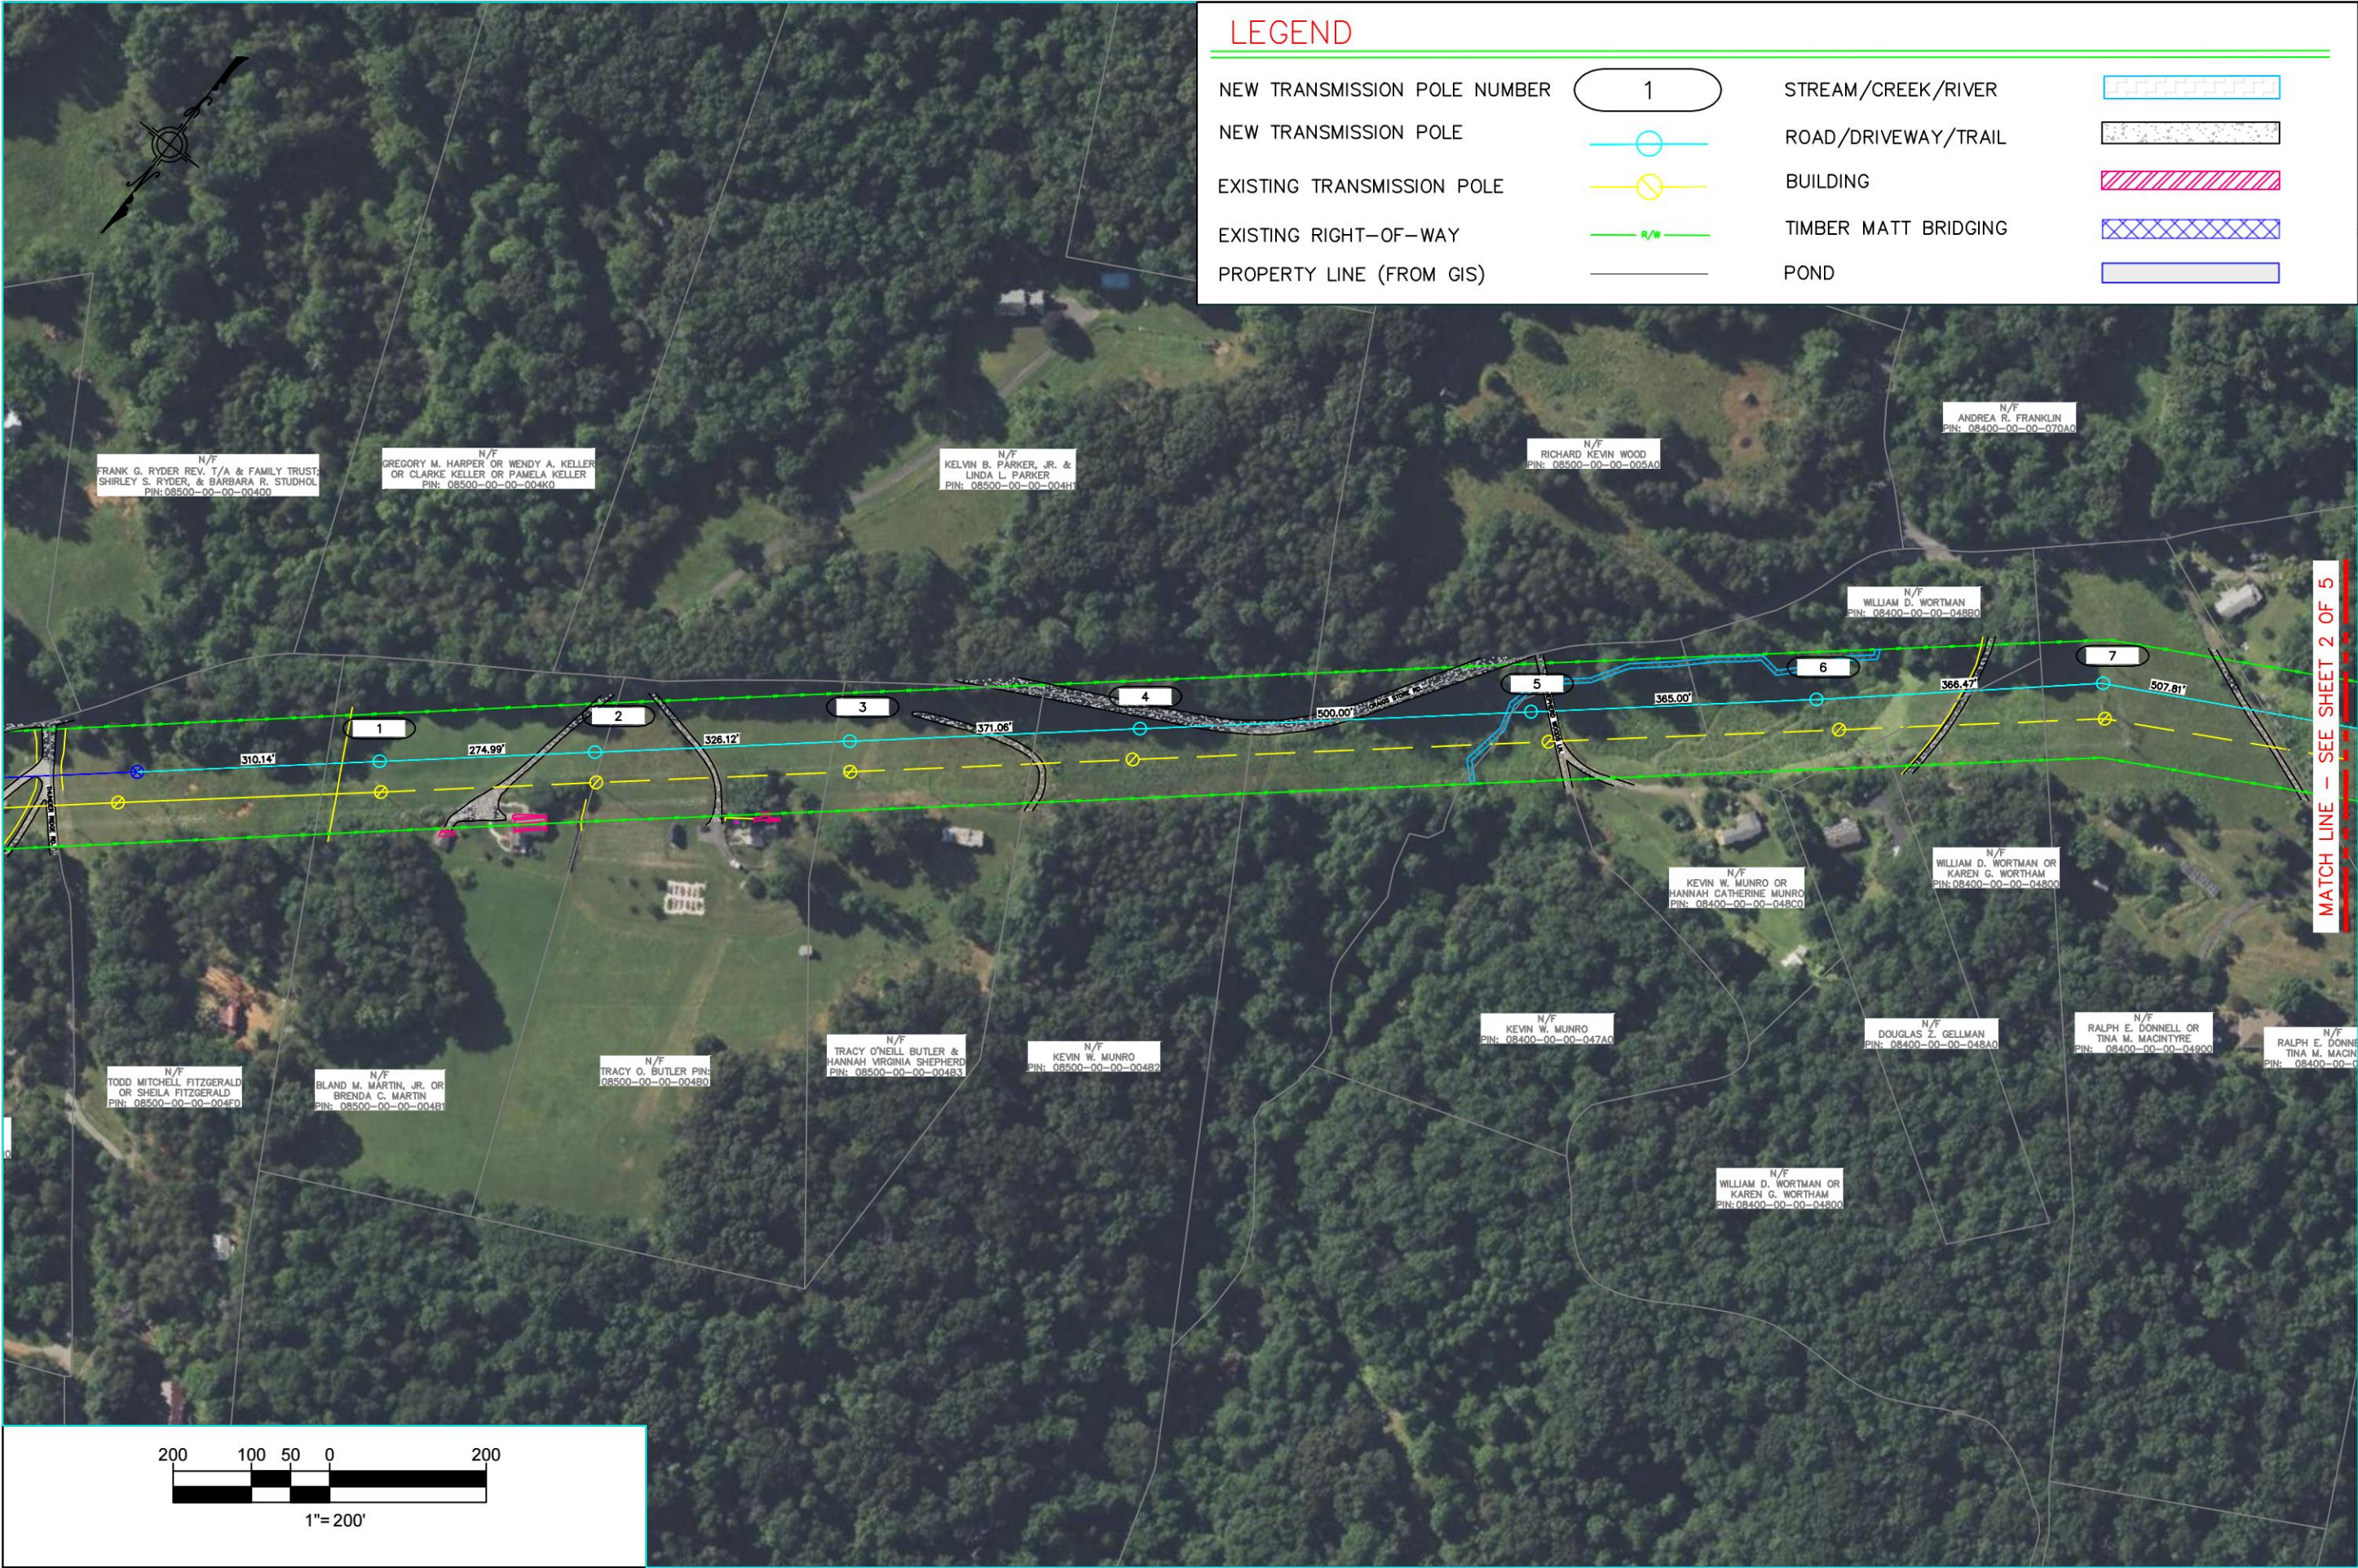

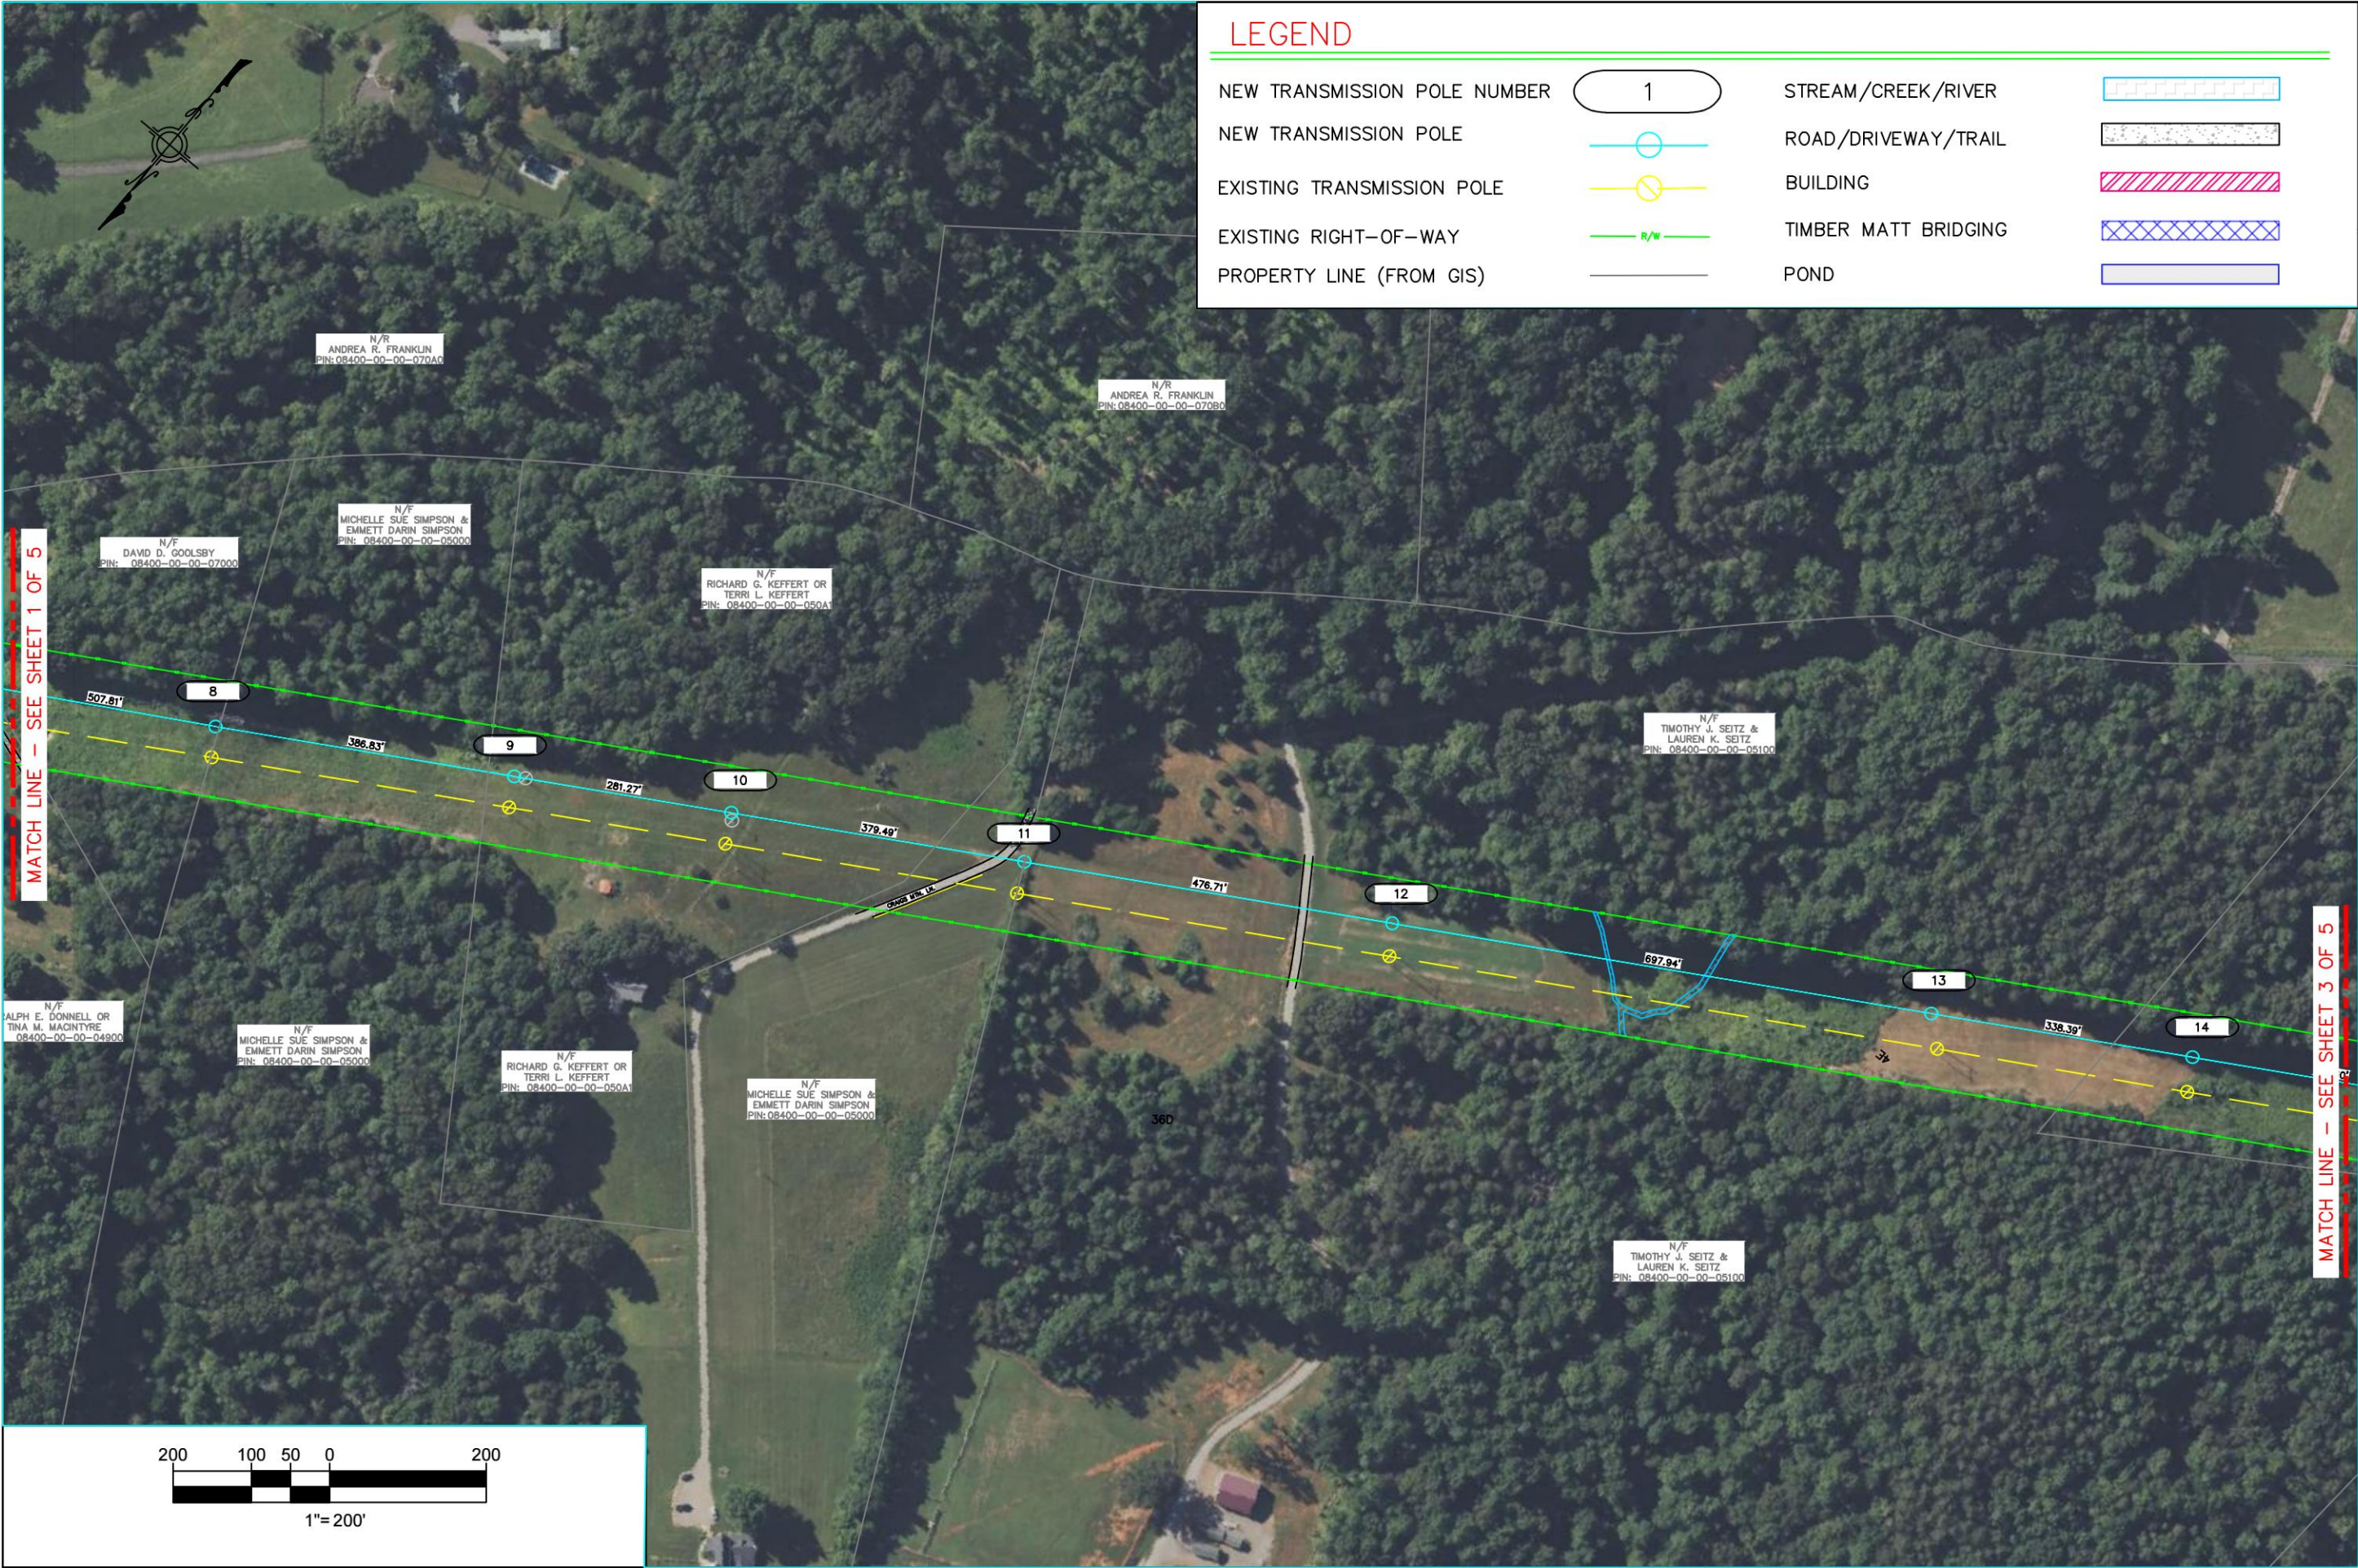

SHEET NO.
2 OF 5

MIDWAY SUBSTATION TO
MARTIN'S STORE SUBSTATION
TEMPORARY ACCESS PLAN

FILENAME: 10053_ESCP


ENGINEER: SJH REV'D BY: LRH


DRAWN BY: MCM REV'D BY:

DATE: 06/18/2024 REV. DATE:

SCALE: 1" = 200'

CENTRAL VIRGINIA
ELECTRIC COOPERATIVE

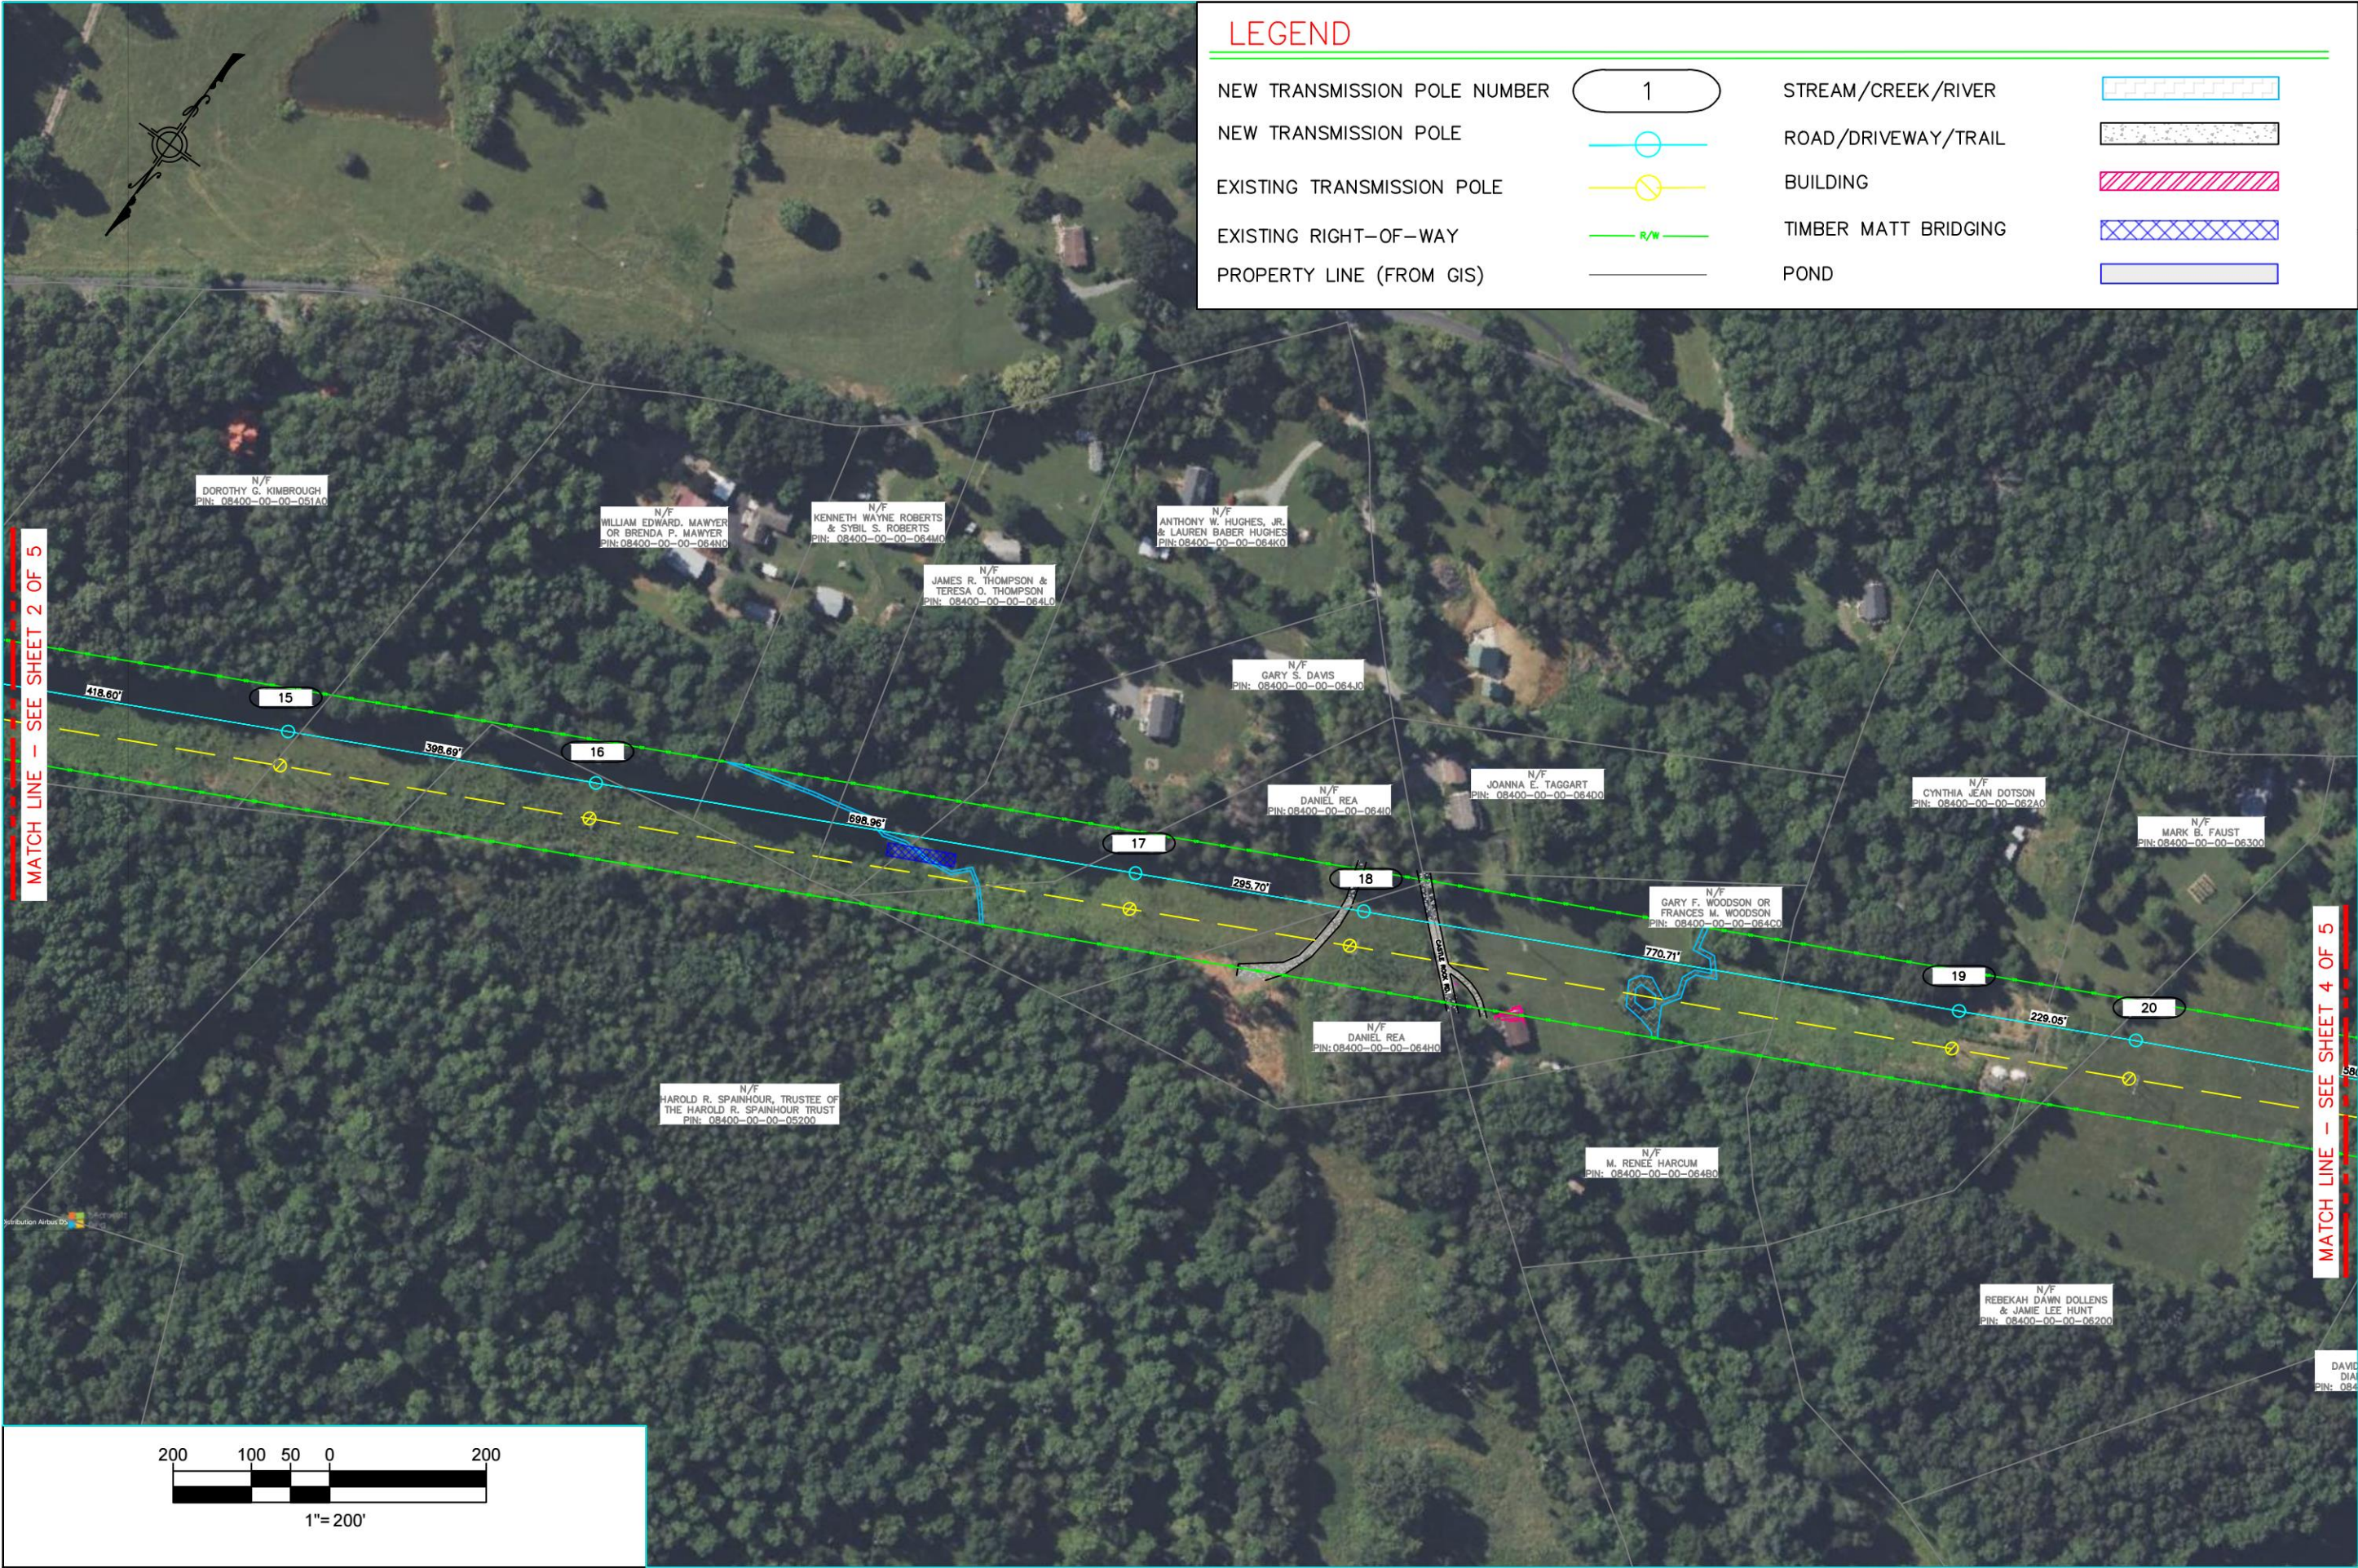

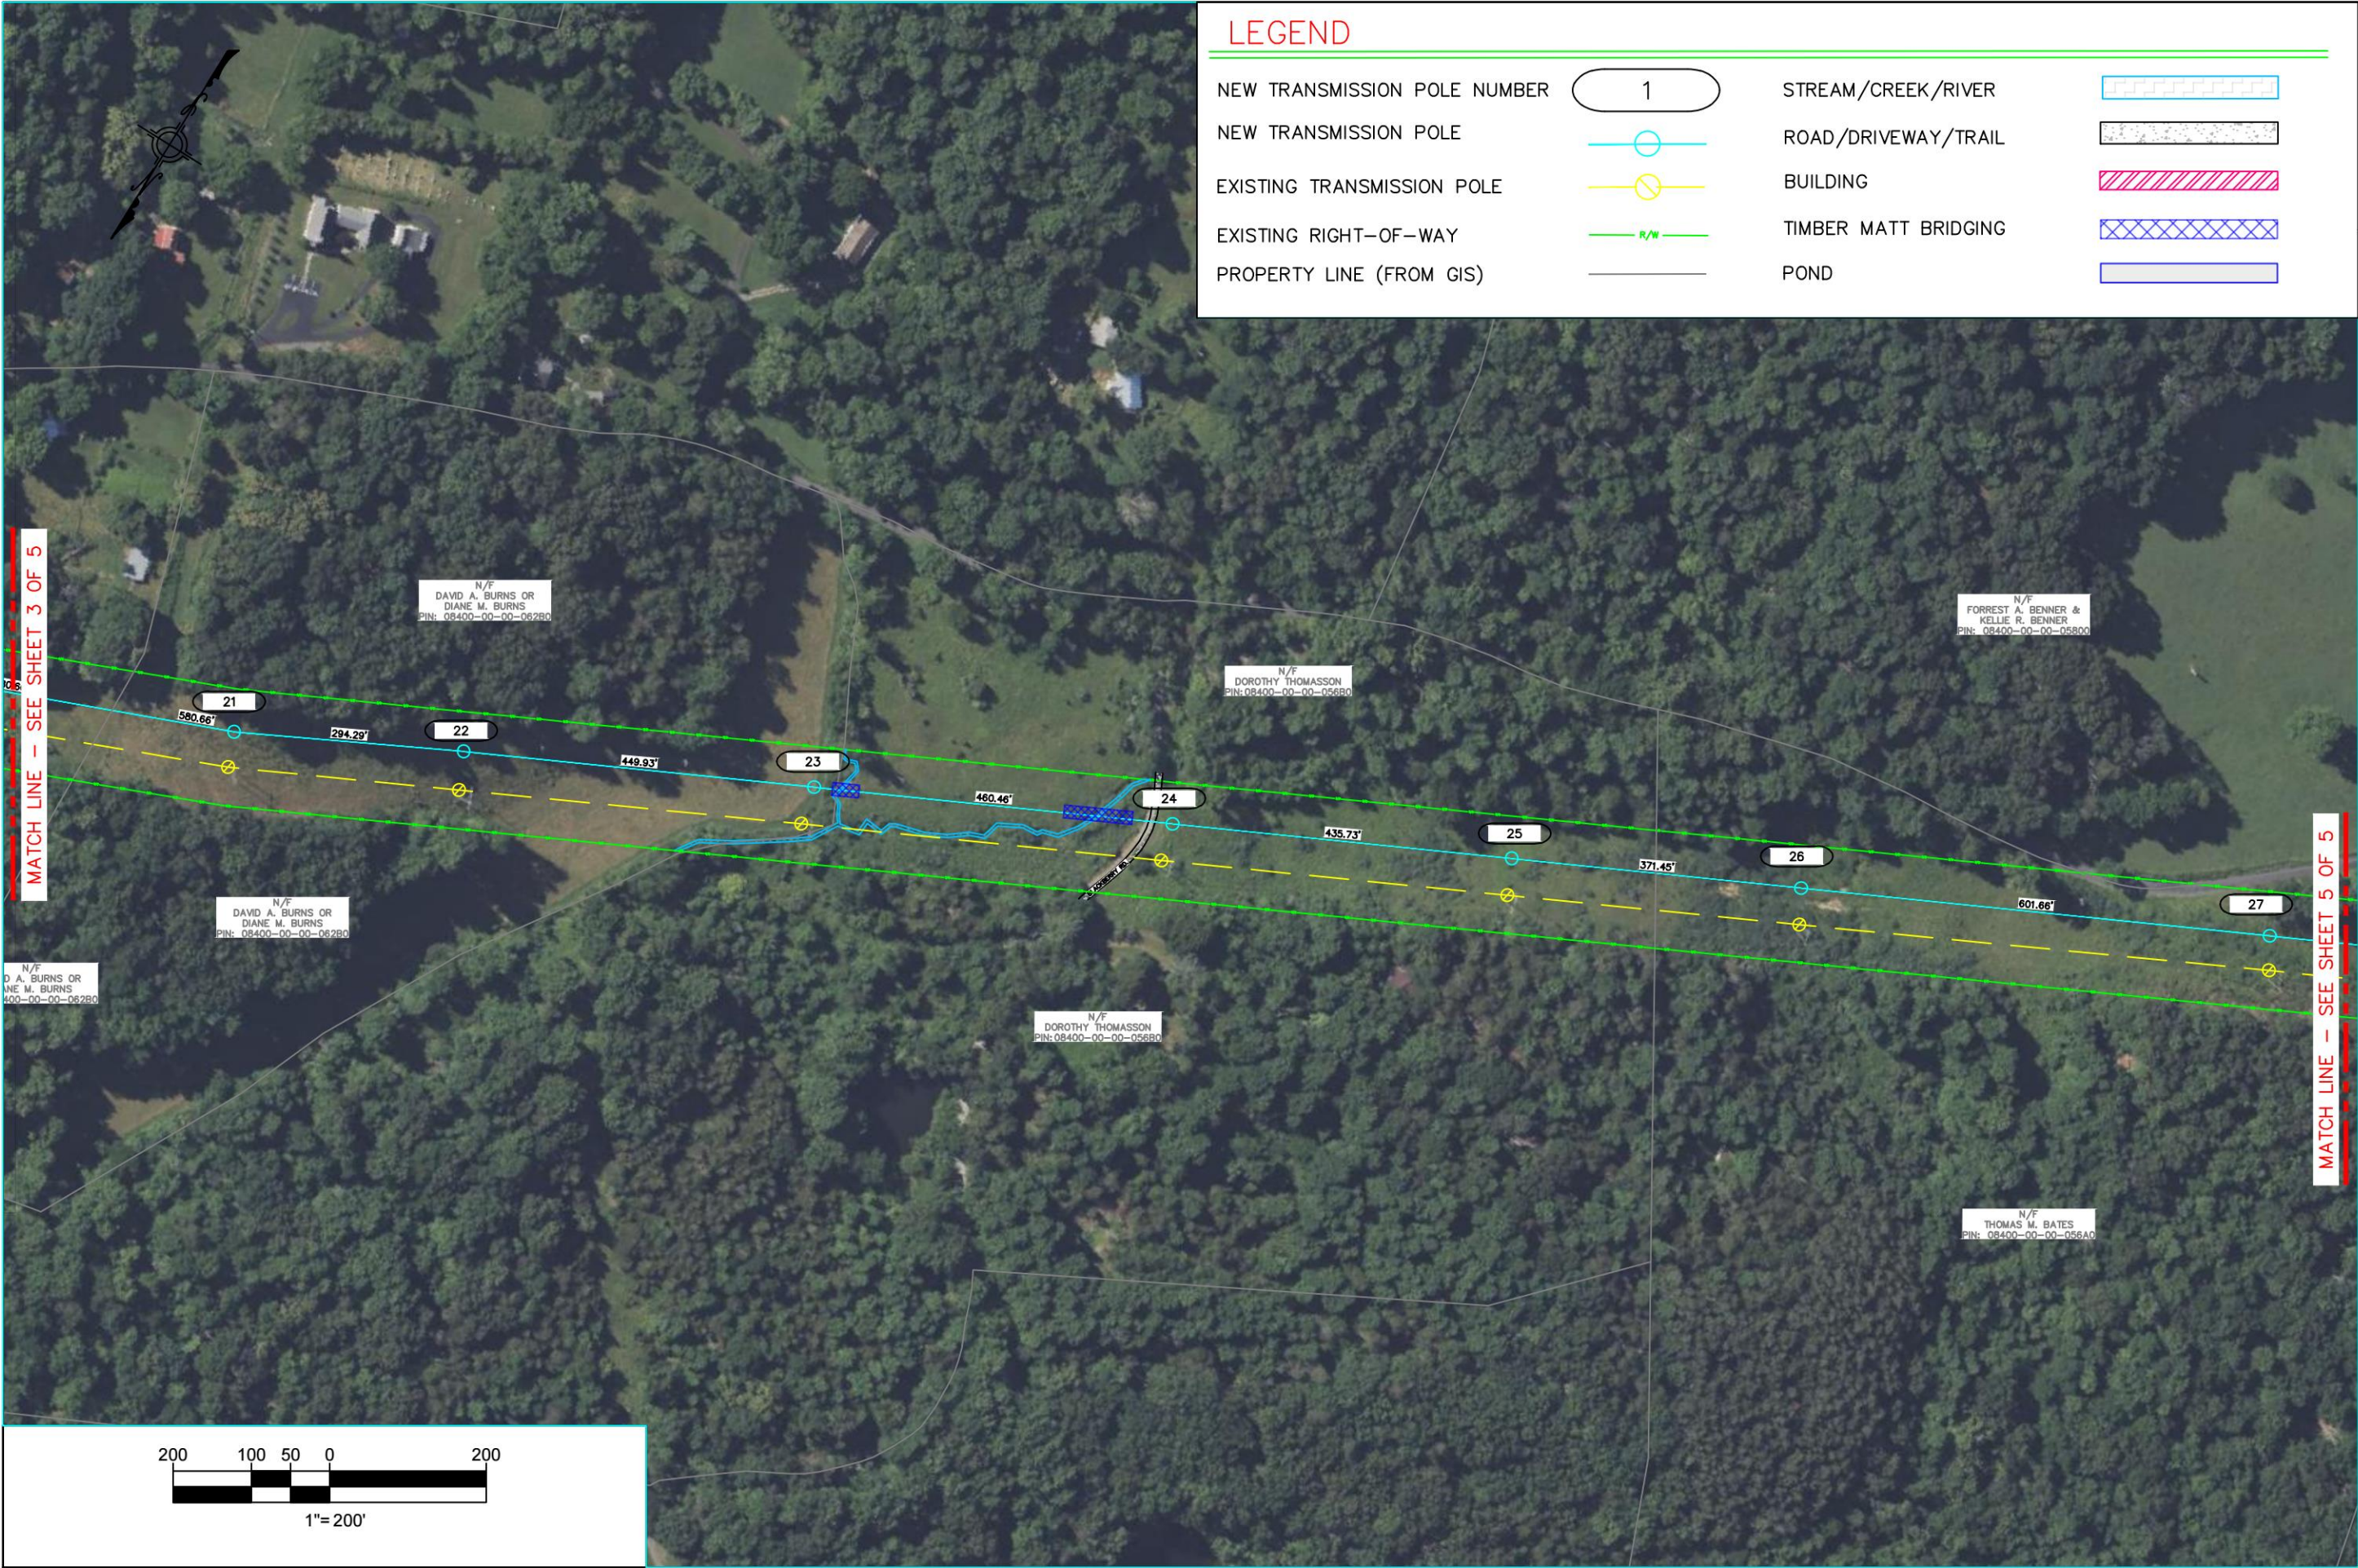


SHEET NO.
4 OF 5

MIDWAY SUBSTATION TO
MARTIN'S STORE SUBSTATION
TEMPORARY ACCESS PLAN

FILENAME: 10053_ESCP
ENGINEER: SJH REVD BY: LRH
DRAWN BY: MCM REVD BY:
DATE: 06/18/2024 REV. DATE:
SCALE: 1" = 200'

CENTRAL VIRGINIA
ELECTRIC COOPERATIVE

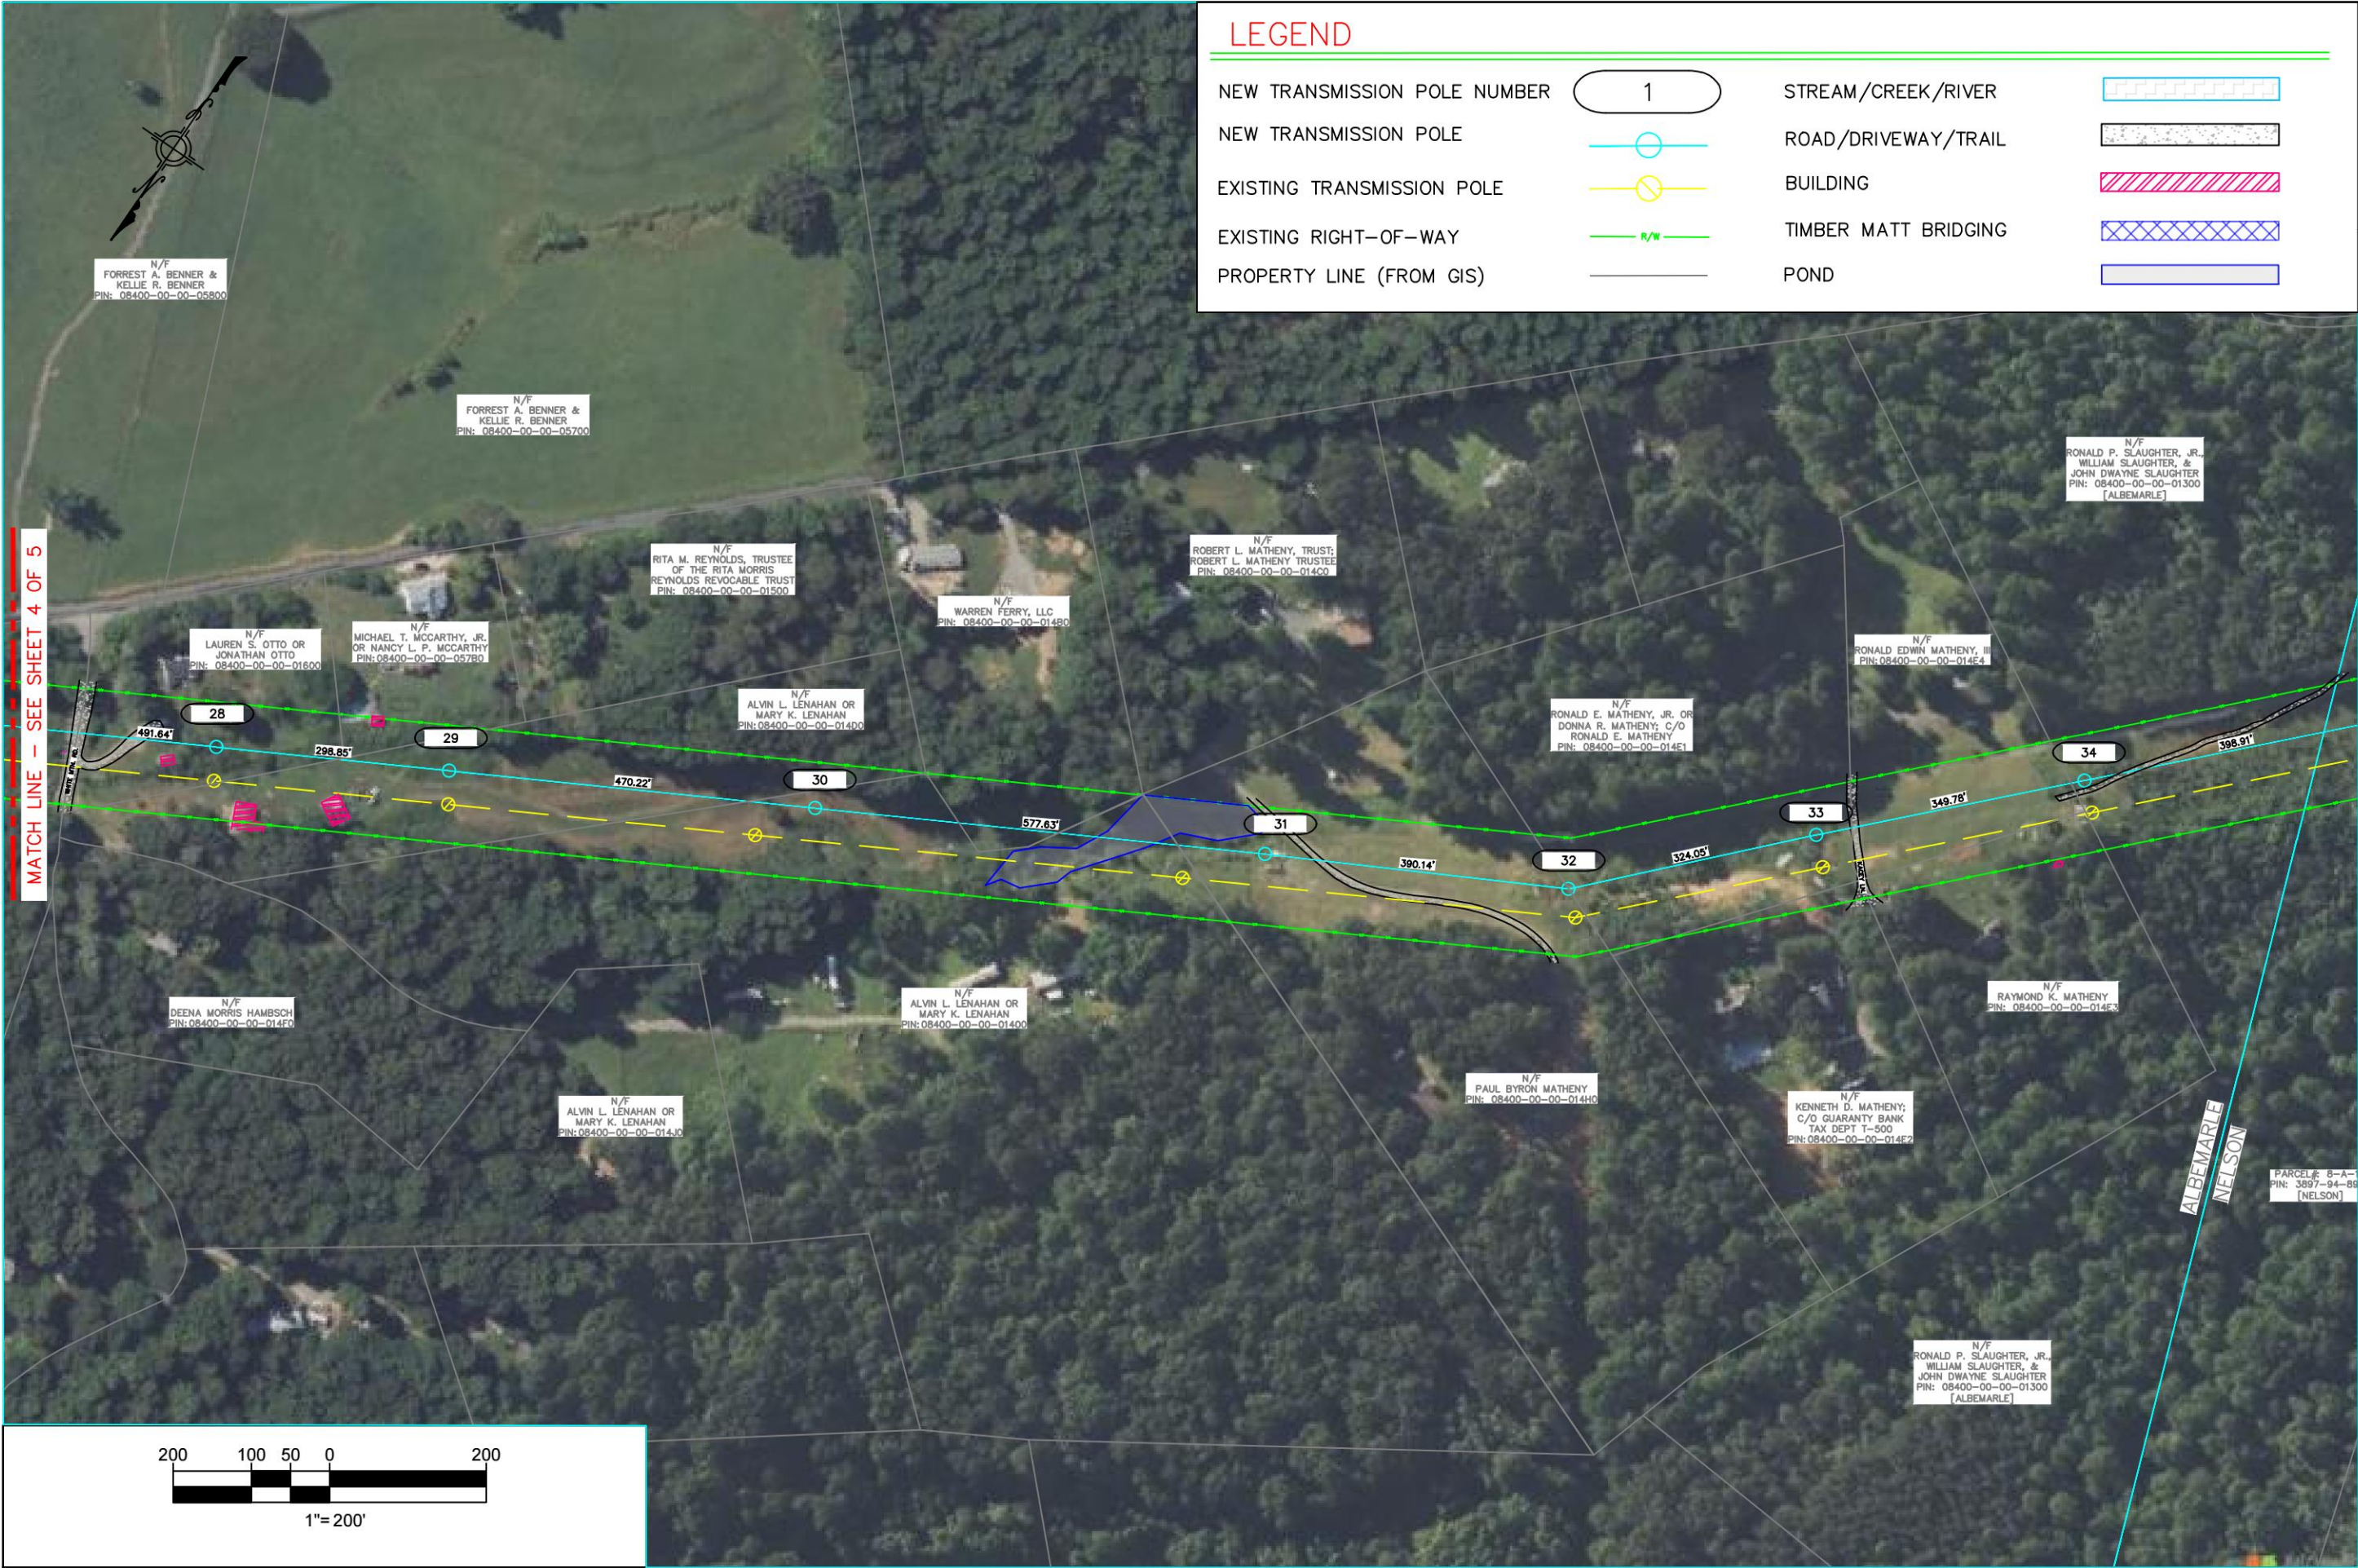

SHEET NO.
5 OF 5

MIDWAY SUBSTATION TO
MARTIN'S STORE SUBSTATION
TEMPORARY ACCESS PLAN

FILENAME: 10053_ESCP

ENGINEER: SJH REV'D BY: LRH

DRAWN BY: MCM REV'D BY:

DATE: 06/18/2024 REV. DATE:

SCALE: 1" = 200'

CENTRAL VIRGINIA
ELECTRIC COOPERATIVE

PROPOSED 115kV

T1-7

EXISTING 115kV –
TO BE REMOVED

