



PROJECT MANAGER: John Bess, (540) 829-7429, Culpeper District
 SURVEYED BY: DATE: Rice Associates, (804) 674-9723, Richmond, VA, 11/09/2022
 DESIGN BY: ATCS, INC, (804) 476-0378, Richmond, VA
 SUBSURFACE UTILITY BY: DATE: Timothy Edward Payne, L.S. (804) 340-5229, Richmond, VA, 12/28/2022

Temporary Construction Easement for VDOT's 5th Street Trail Hub Project: Attachment B (5th Street Trails Hub Project Exhibit - Overall Layout)

REVISED	STATE	ROUTE	PROJECT	SHEET NO.
	VA.	631	0631-M03-008 P101, R201, C501	1K(2)

DESIGN FEATURES RELATING TO CONSTRUCTION OR TO REGULATION AND CONTROL OF TRAFFIC MAY BE SUBJECT TO CHANGE AS DEEMED NECESSARY BY THE DEPARTMENT

VMB
Virginia Beach, Virginia
ROADWAY ENGINEER

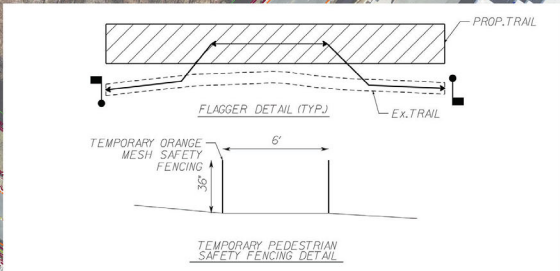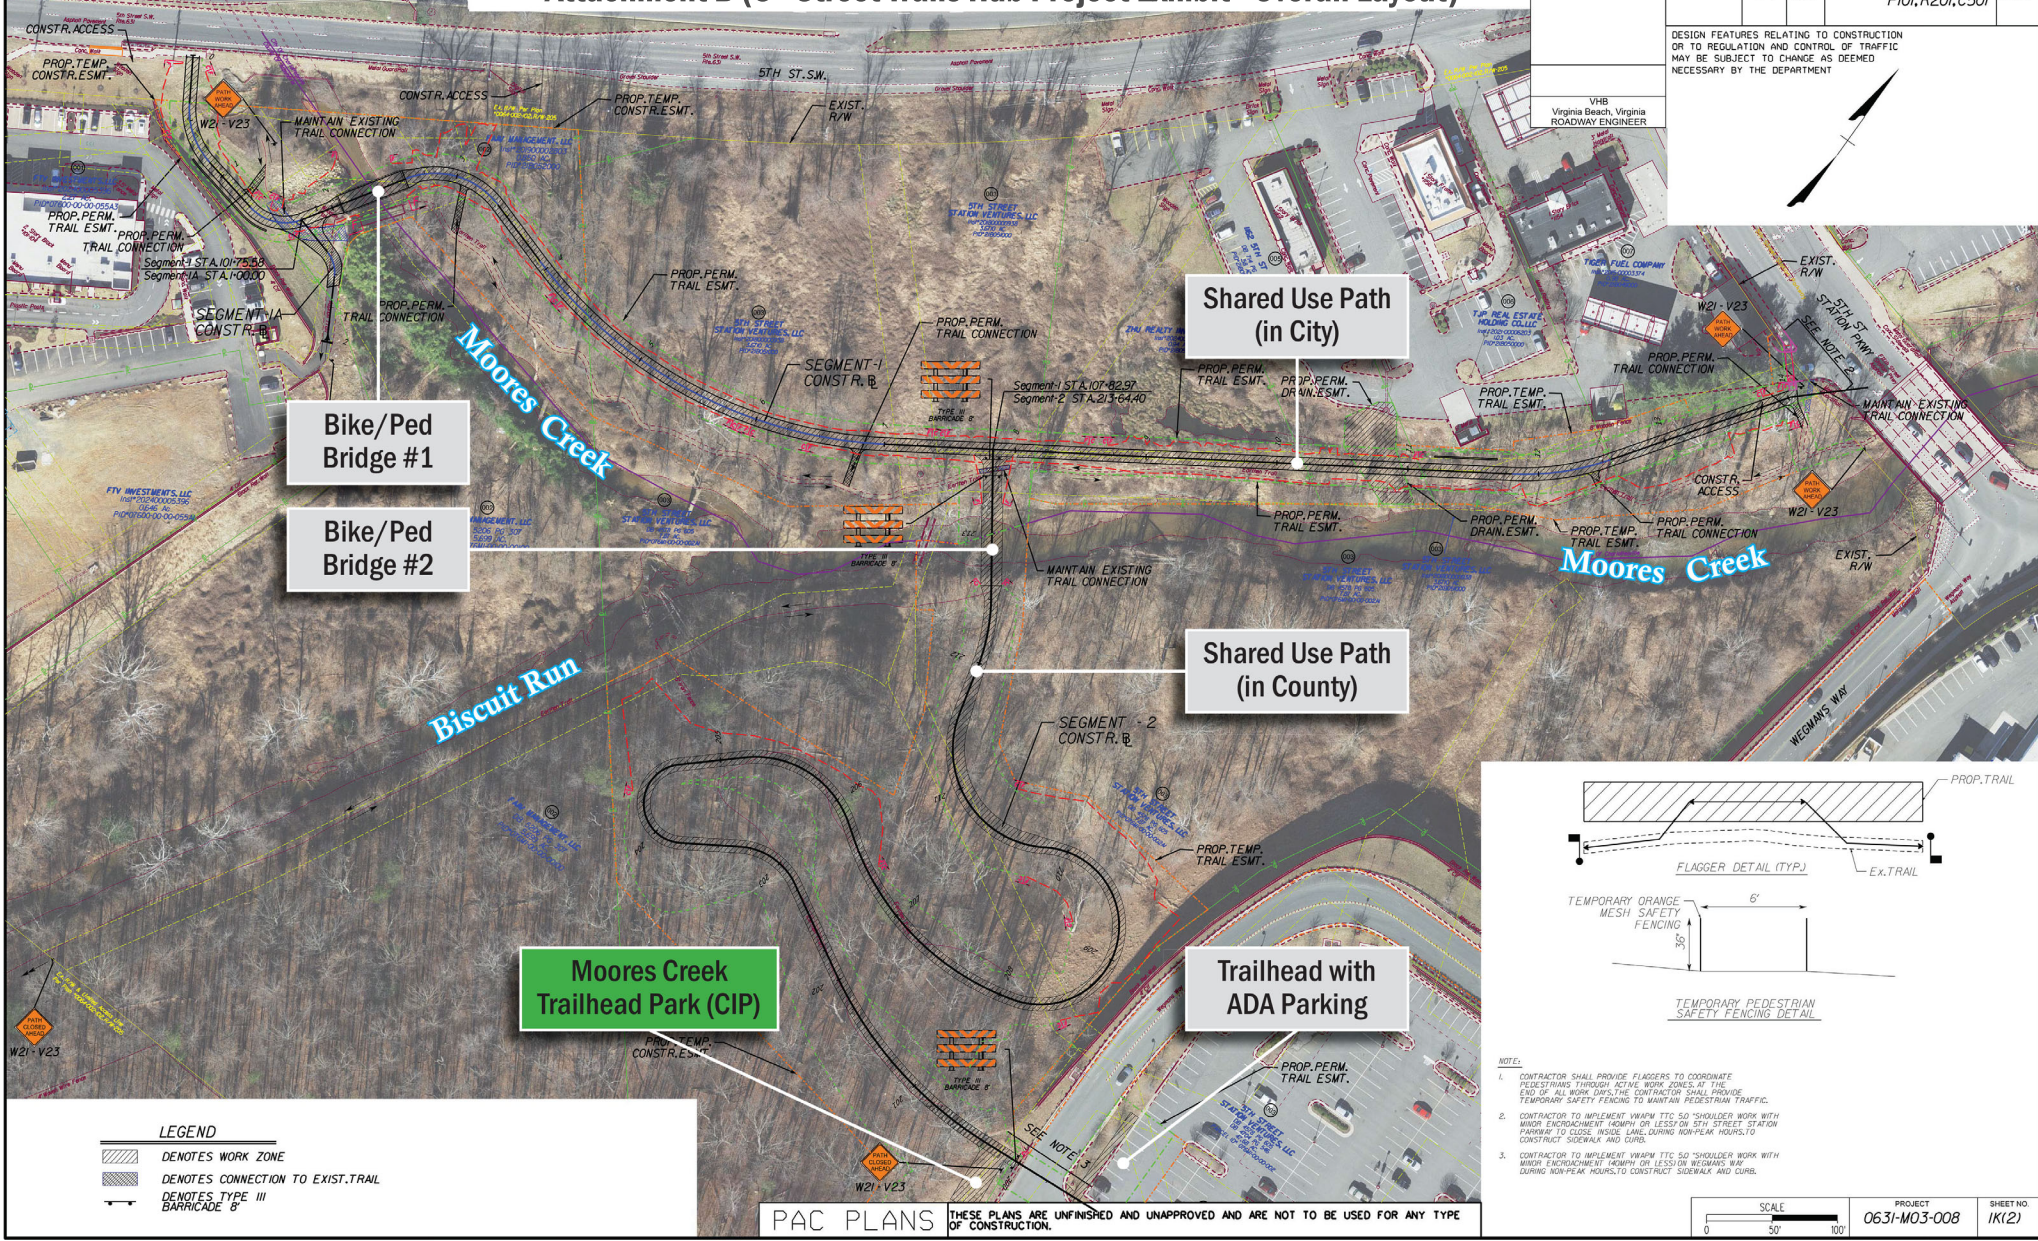

- NOTES:
- CONTRACTOR SHALL PROVIDE FLAGGERS TO COORDINATE PEDESTRIANS THROUGH ACTIVE WORK ZONES. AT THE END OF ALL WORK DAYS, THE CONTRACTOR SHALL PROVIDE TEMPORARY SAFETY FENCING TO MAINTAIN PEDESTRIAN TRAFFIC.
 - CONTRACTOR TO IMPLEMENT SWAMP TTC SO SHOULDER WORK WITH MINOR ENCROACHMENT (TEMP OR LESS) ON 5TH STREET STATION PARKWAY TO CLOSE INSIDE LANE, DURING NON-PEAK HOURS, TO CONSTRUCT SIDEWALK AND CURB.
 - CONTRACTOR TO IMPLEMENT SWAMP TTC SO SHOULDER WORK WITH MINOR ENCROACHMENT (TEMP OR LESS) ON WEGMANS WAY DURING NON-PEAK HOURS, TO CONSTRUCT SIDEWALK AND CURB.

LEGEND

	DENOTES WORK ZONE
	DENOTES CONNECTION TO EXIST. TRAIL
	DENOTES TYPE III BARRICADE 8"

PAC PLANS THESE PLANS ARE UNFINISHED AND UNAPPROVED AND ARE NOT TO BE USED FOR ANY TYPE OF CONSTRUCTION.

SCALE	PROJECT	SHEET NO.
0 50' 100'	0631-M03-008	1K(2)

CULPEPER DISTRICT

VDOT