


Ridge St & W Main St W Water St / South St W Intersection Improvement Study



Legend	
	Bicycle Lanes
	Proposed Pedestrian Plaza
	Concrete Median
	Concrete ADA Curb Ramp Type A
	Concrete ADA Curb Ramp Type B
	Existing Parking
	Proposed Parking
	BUS ONLY lane
	Parcel Data
	Full Depth Pavement
	Mill and Overlay Pavement
	Prop. ROW Take
	Temp. Construction Easement
	Existing Decorative Light Pole
	Existing Lighting Structure
	Existing Fire Hydrant

**Right-of-Way Layout: One-Way Pair
Water St and South St with Bikeway**

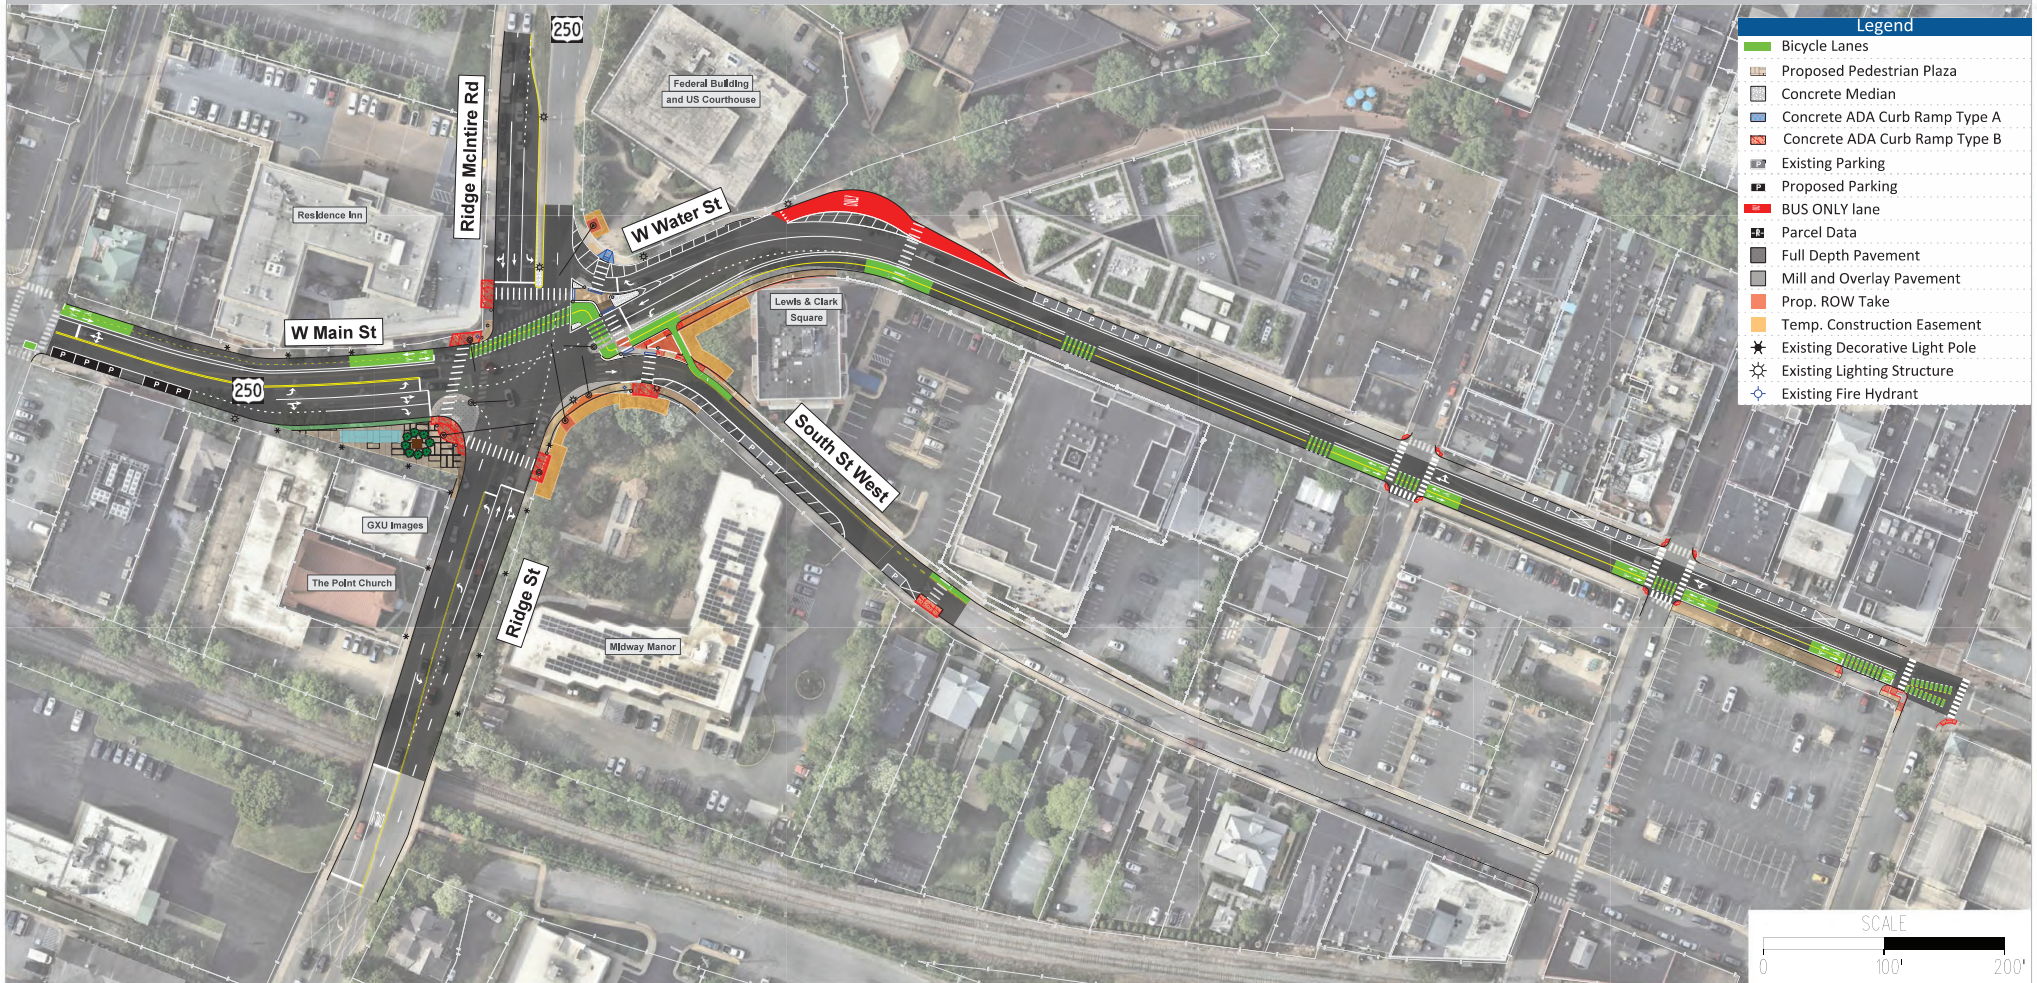

Date: April 30, 2026