



DISCLAIMER: EQUIPMENT SHOWN IN THE CONCEPT PLAN IS MEANT TO BE DEMONSTRATIVE AND DOES NOT REPRESENT THE ACTUAL LOCATION THAT EQUIPMENT WILL BE LOCATED. EQUIPMENT WILL BE STORED WITHIN THE FENCED AREA OF THE PROPERTY AND WILL BE SCREENED FROM VIEW OF RIO ROAD (ROUTE 631) AND ROUTE 29.

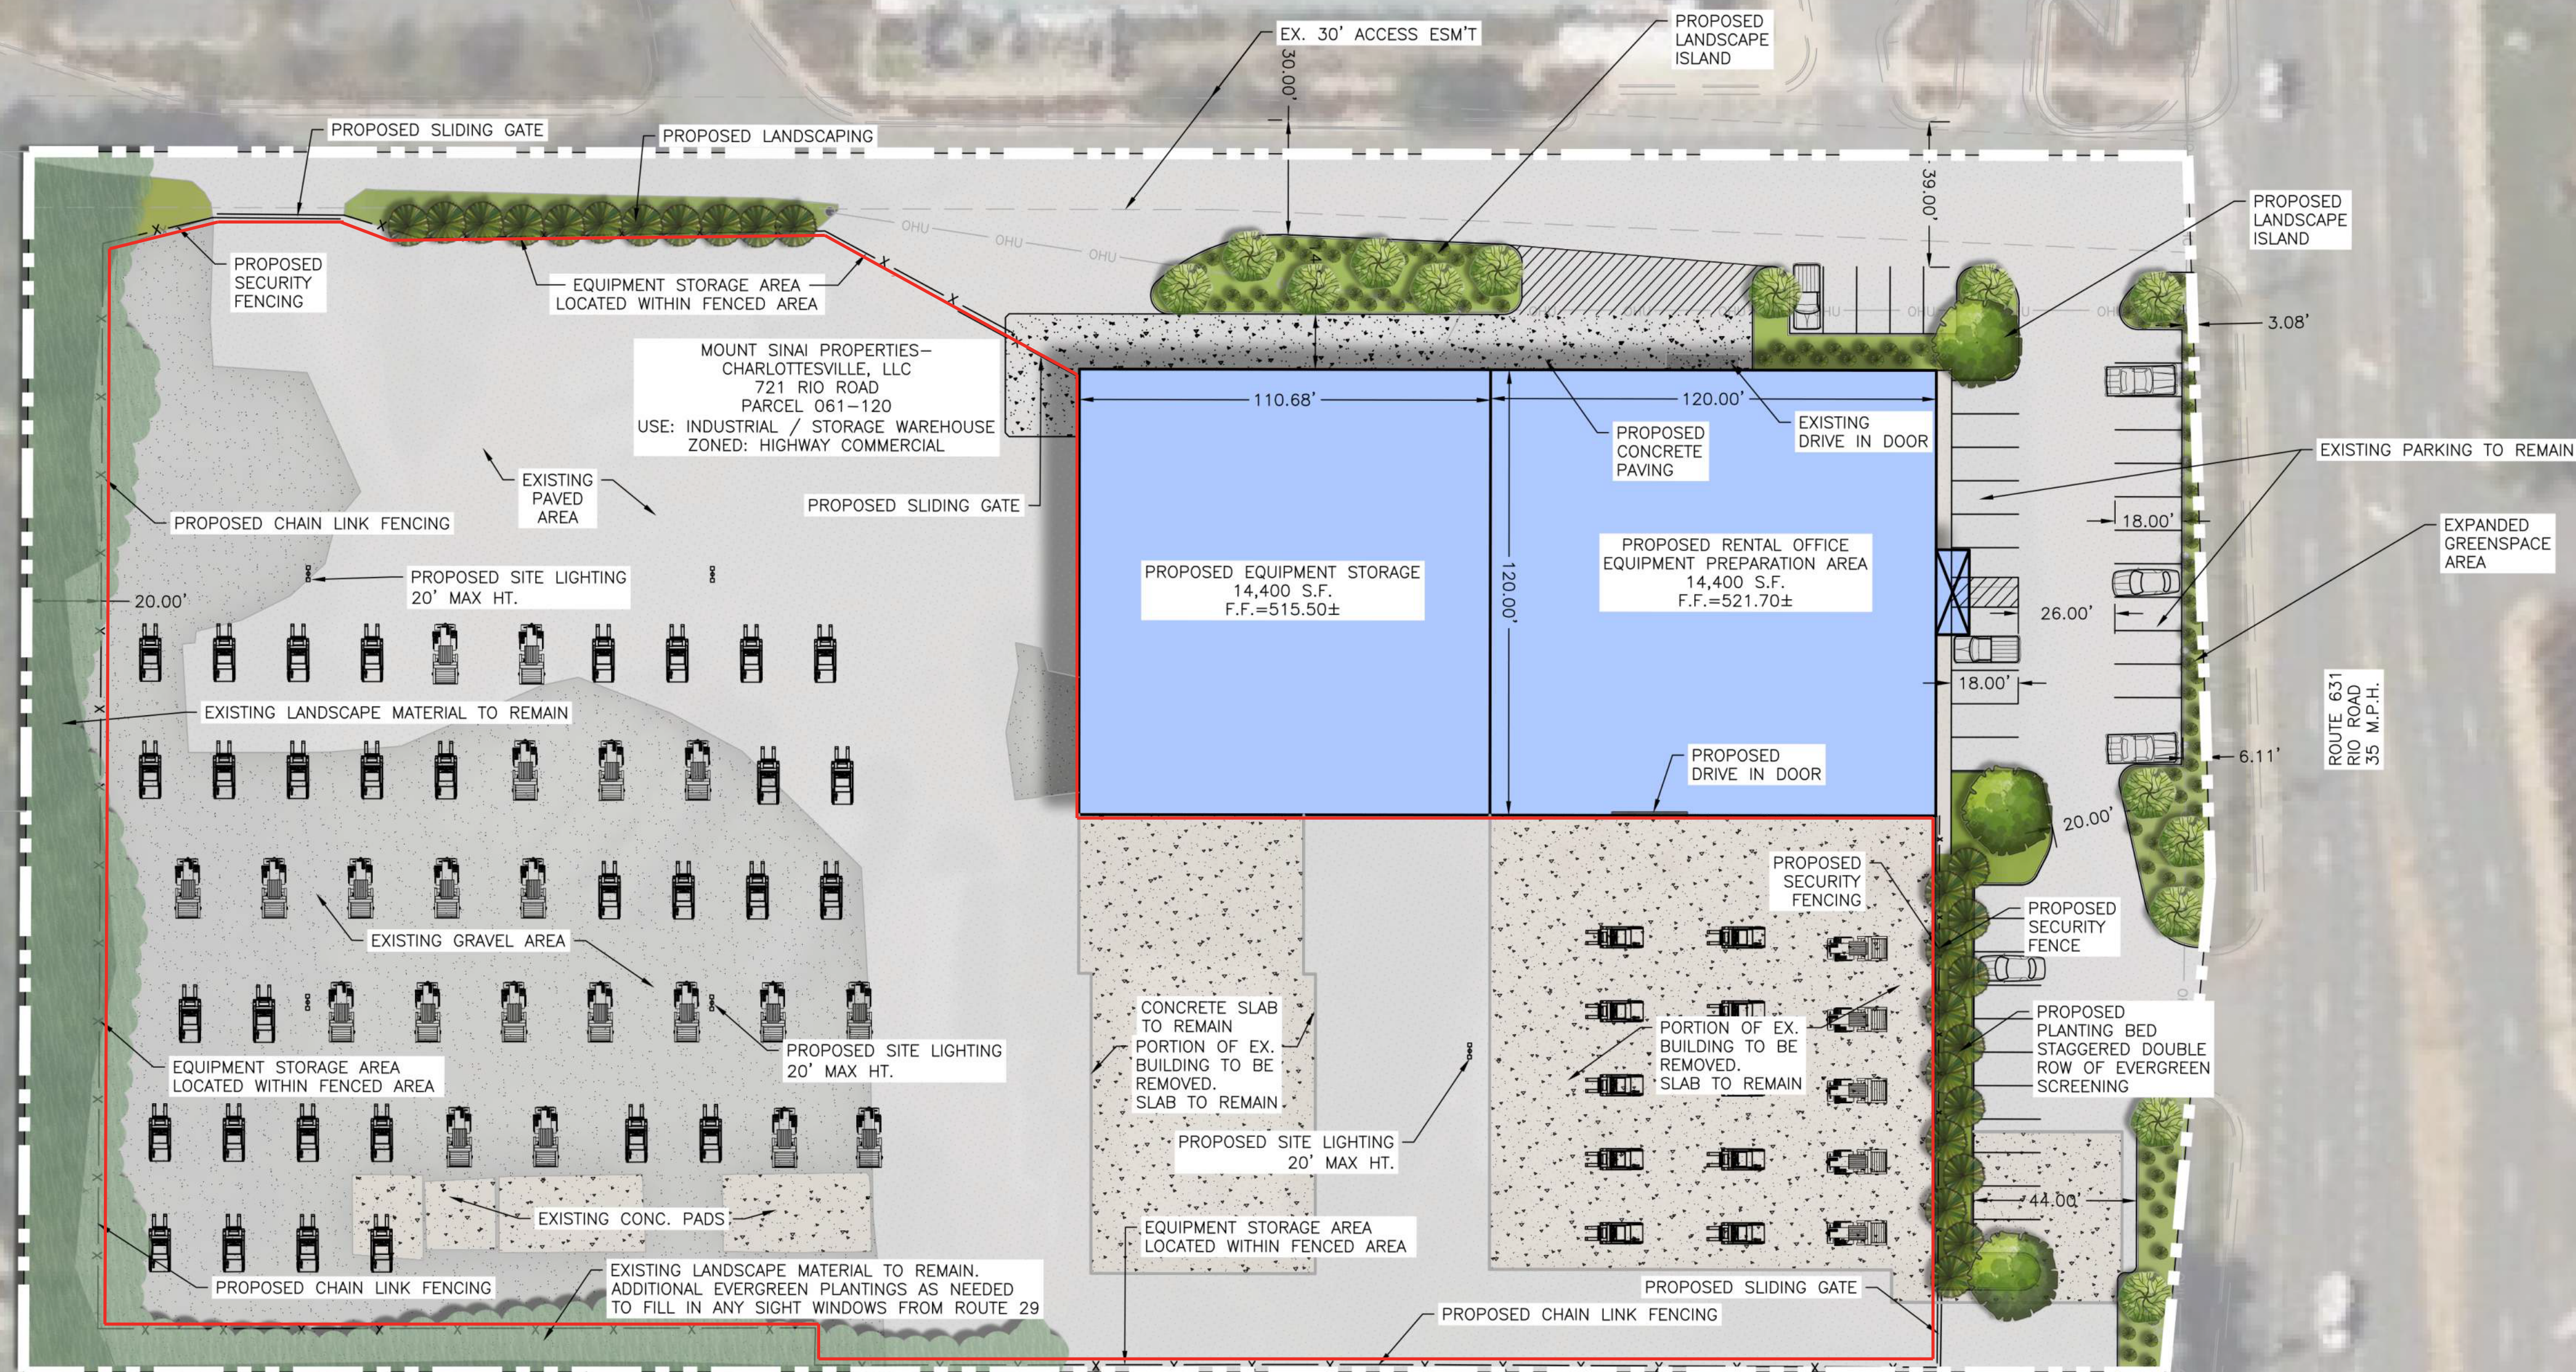

CARTER MACHINERY

RIO RD, CHARLOTTESVILLE

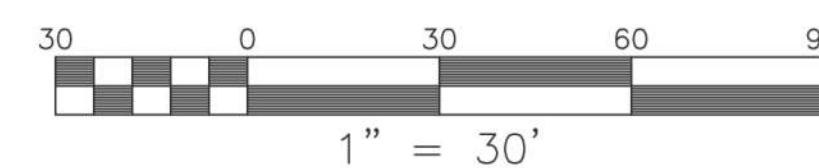

JOB NO. 53220068.00
11/15/2024

© 2024 Balzer and Associates, Inc.

