
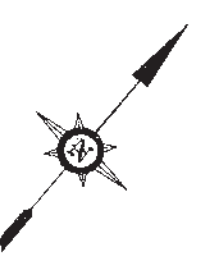
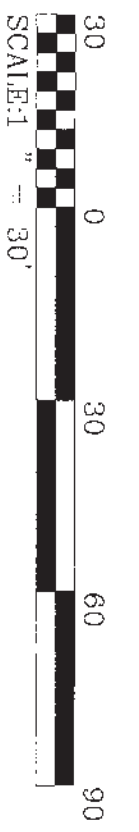


Legend	Land Use	Permitted Uses Notes
	Buildable Area Approved with ZMA 201700005	Recreational area to be included within buildable area for any development with residential use
	Building Envelope Approved with ZMA 201700005	Building envelopes are approximate and for conceptual purposes only. Maximum square footages and unit count to be provided in accordance with Table A
	Parking Area	Parking to be located internally within the block
	Buildable Area Subject to Approval with ZMA 202500006	Recreational area to be included within buildable area for any development with residential use
	Building Envelope Subject to Approval with ZMA 202500006	Building envelopes are approximate and for conceptual purposes only. Maximum square footages and unit count to be provided in accordance with Table A

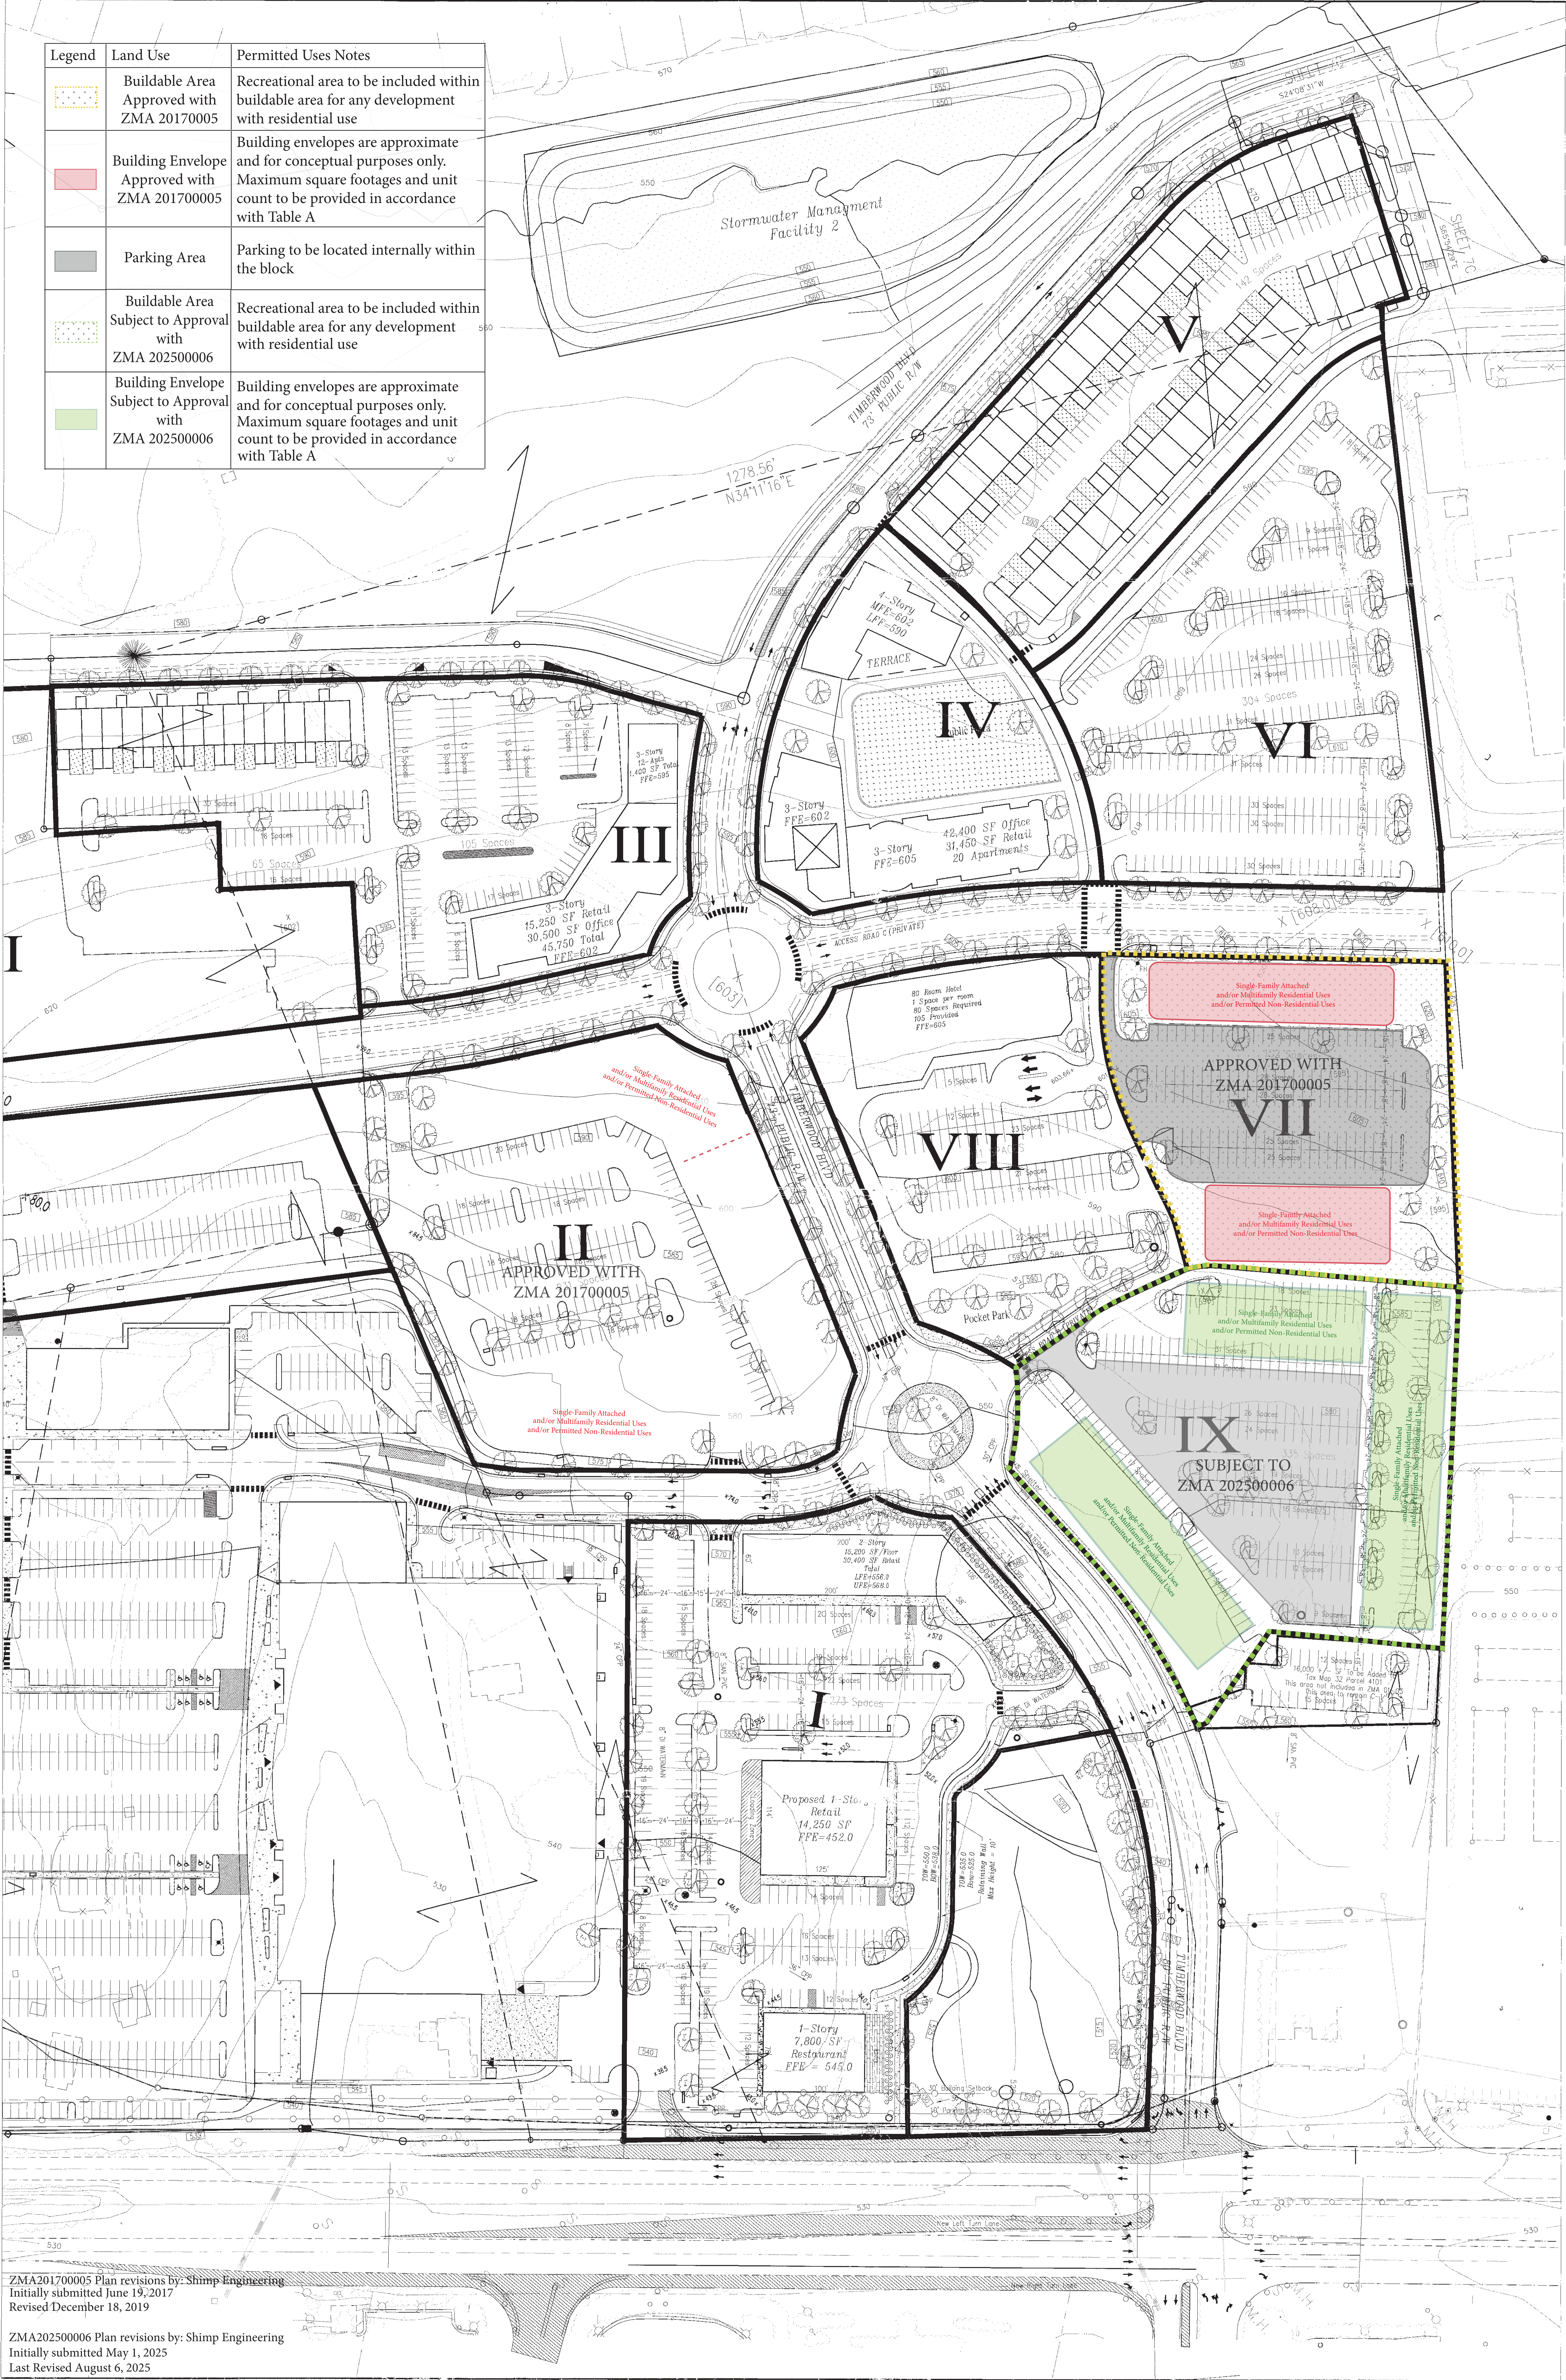

ZMA201700005 Plan revisions by: Shimp Engineering
Initially submitted June 19, 2017
Revised December 18, 2019

ZMA202500006 Plan revisions by: Shimp Engineering
Initially submitted May 1, 2025
Last Revised August 6, 2025