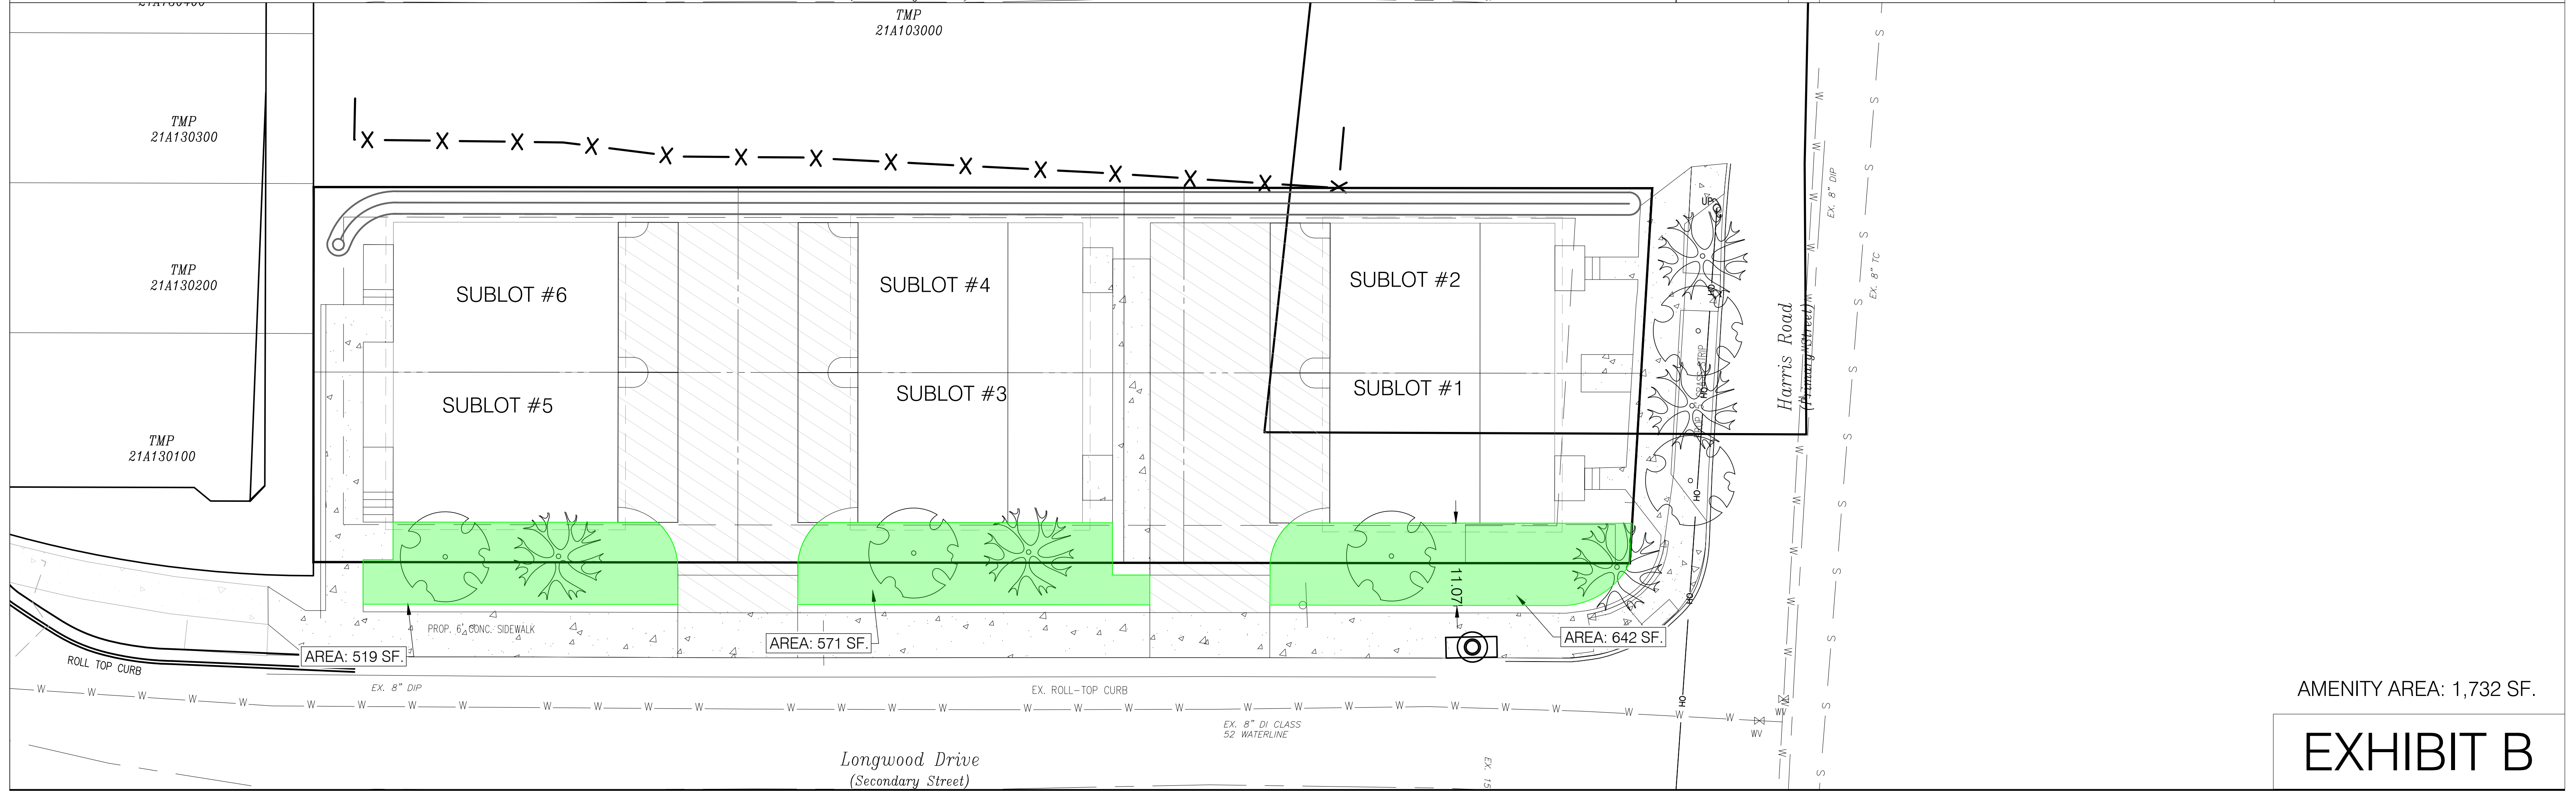


**EXHIBIT A**



**EXHIBIT B**

# LONGWOOD DRIVE

PROPOSED AMENITY AREA | DATE 20 FEBRUARY 2026  
SCALE 1" = 10'